
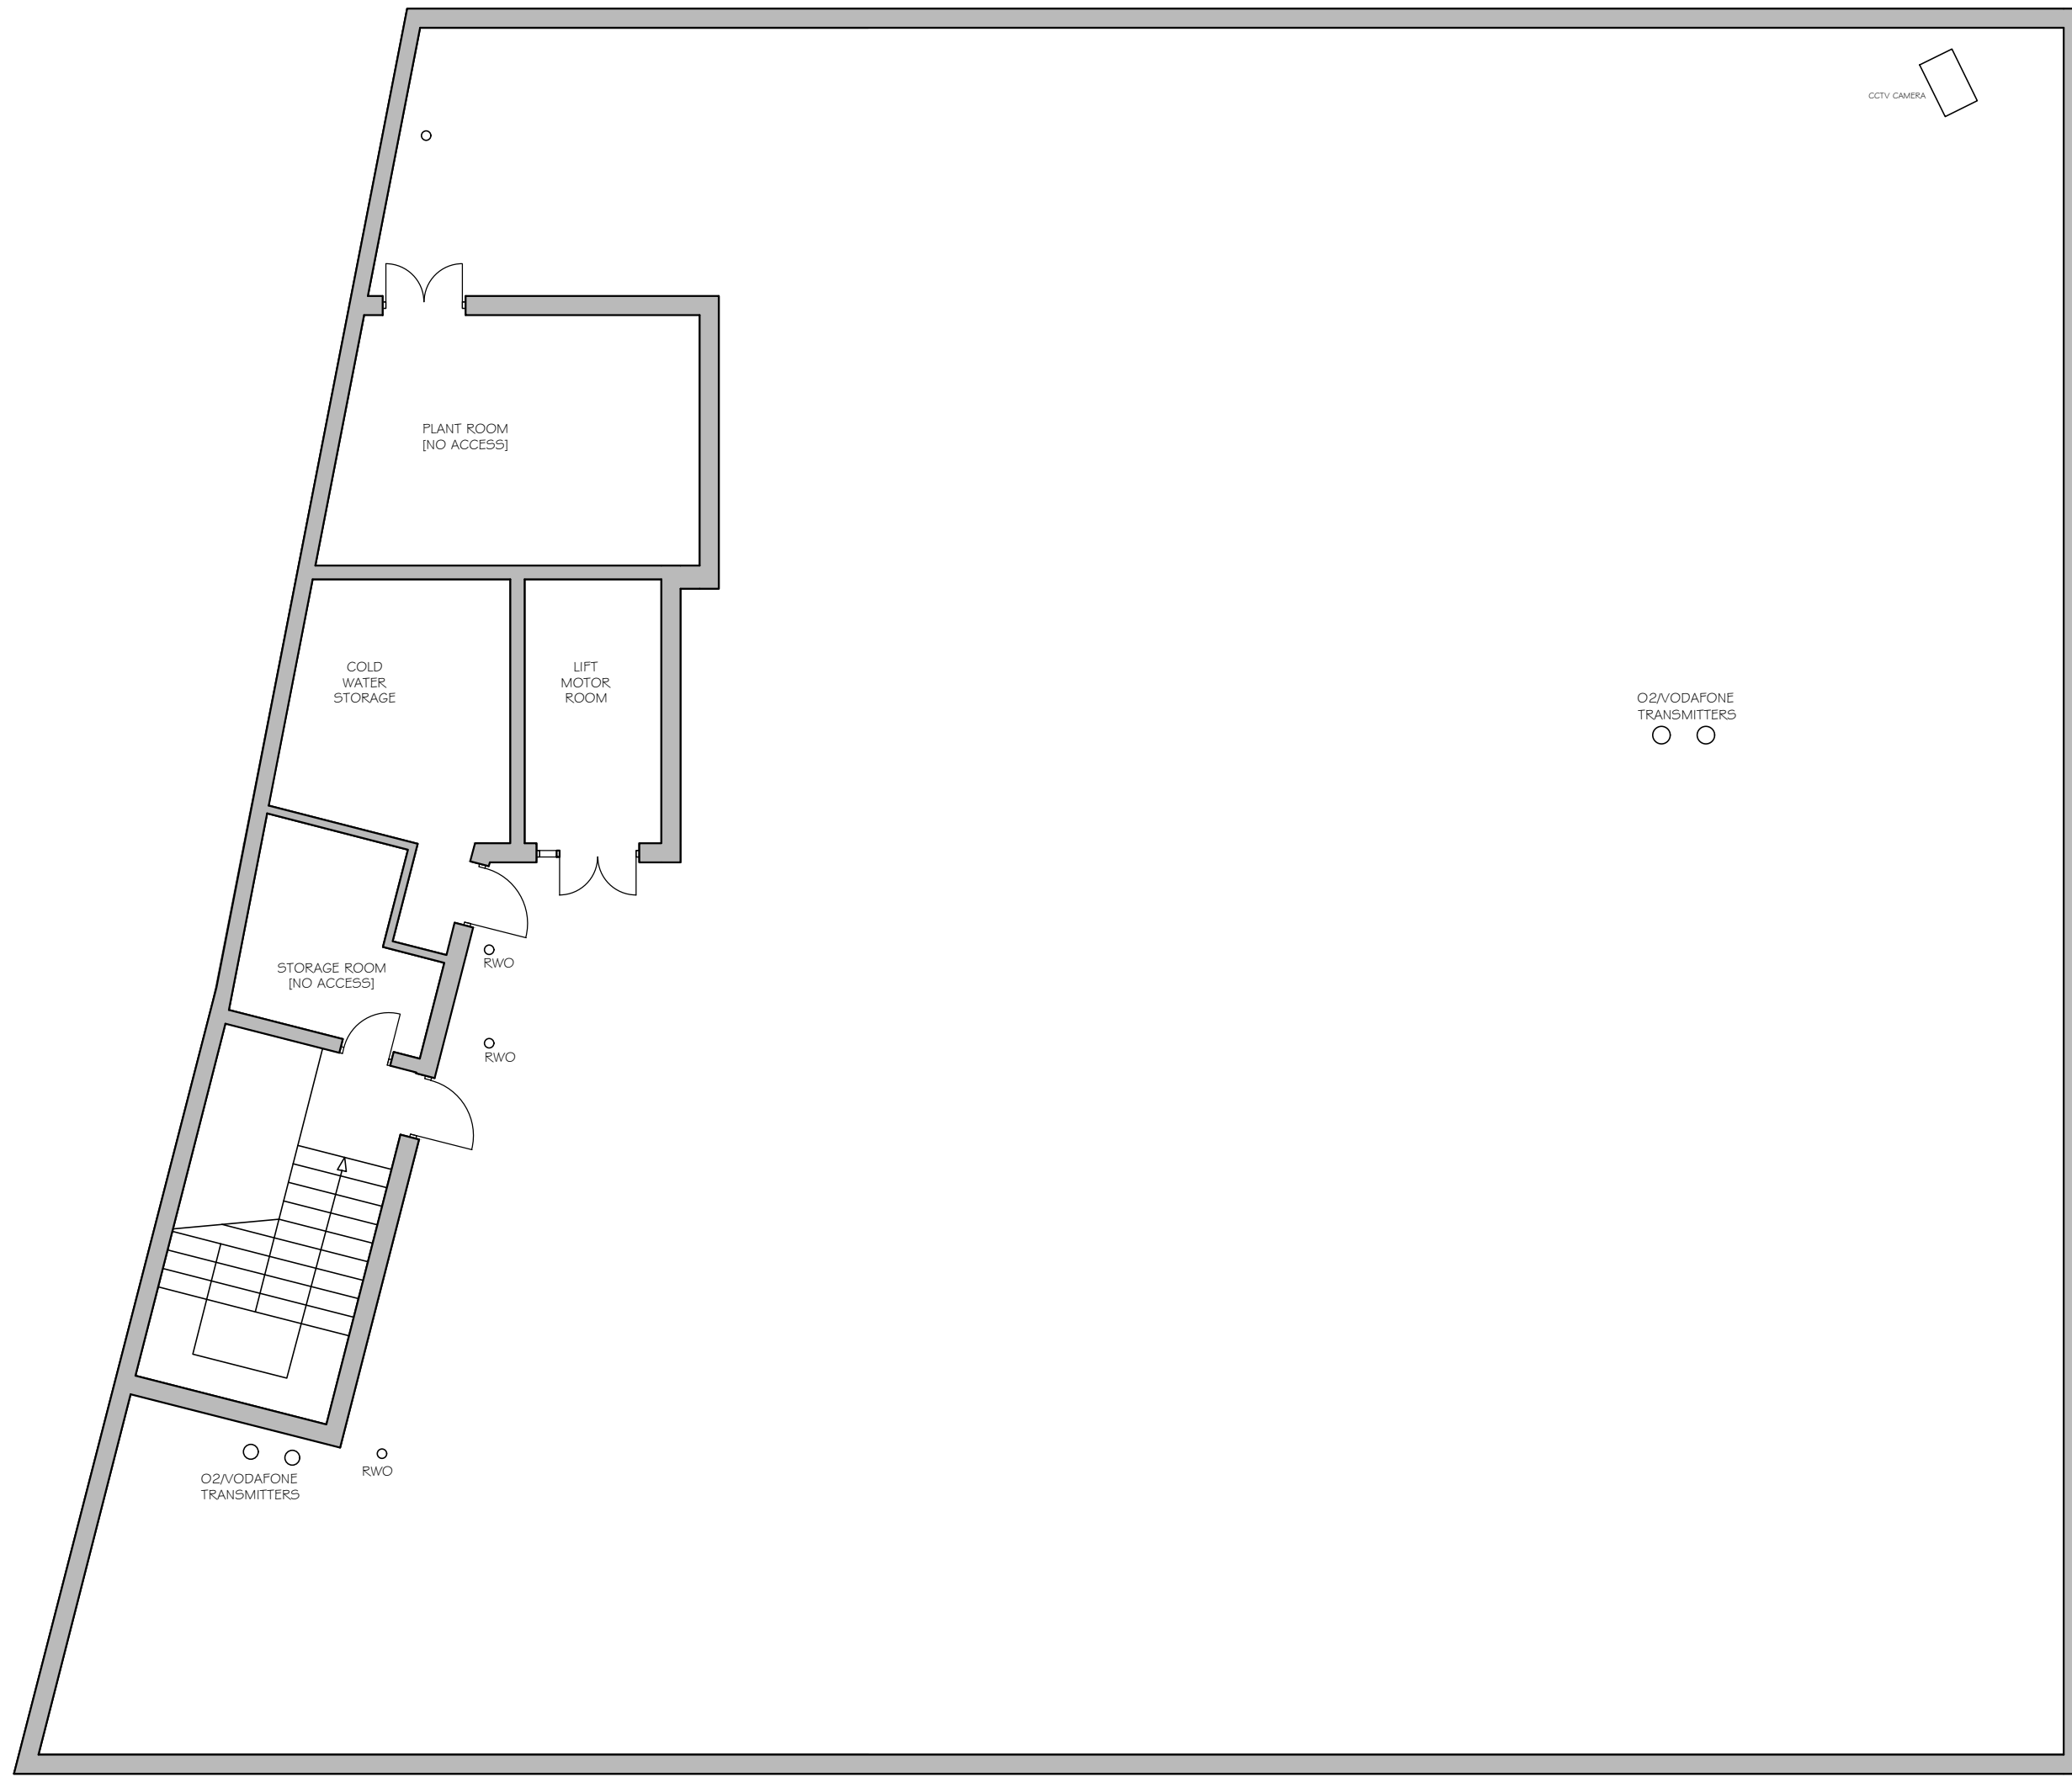


NOTE - Responsibility is not accepted for errors made by others in scaling from this drawing. All construction information should be taken from figured dimensions only

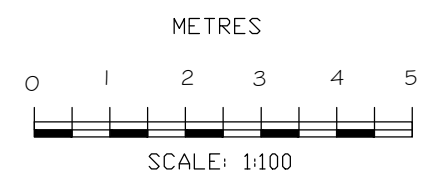

kdpa | kdesign
 kdproject management
 kdarchitecture

Adur Business Centre
 Little High Street
 Shoreham by Sea
 West Sussex BN43 5EG

t: 01273 467518
 e: info@kdpaine.co.uk
 www.kdpaine.co.uk

CLIENT	JD WETHERSPOON PLC	
PROJECT	PUB NO: 0000 BAIRD'S DEPARTMENT STORE HAMILTON	
DRAWING	EXISTING THIRD FLOOR PLAN	
SCALE	DATE	DRAWN
A3/1:100	FEB 2017	ALS
PROJECT No	DRAWING No	REVISION
7393	04	