



EAST ELEVATION

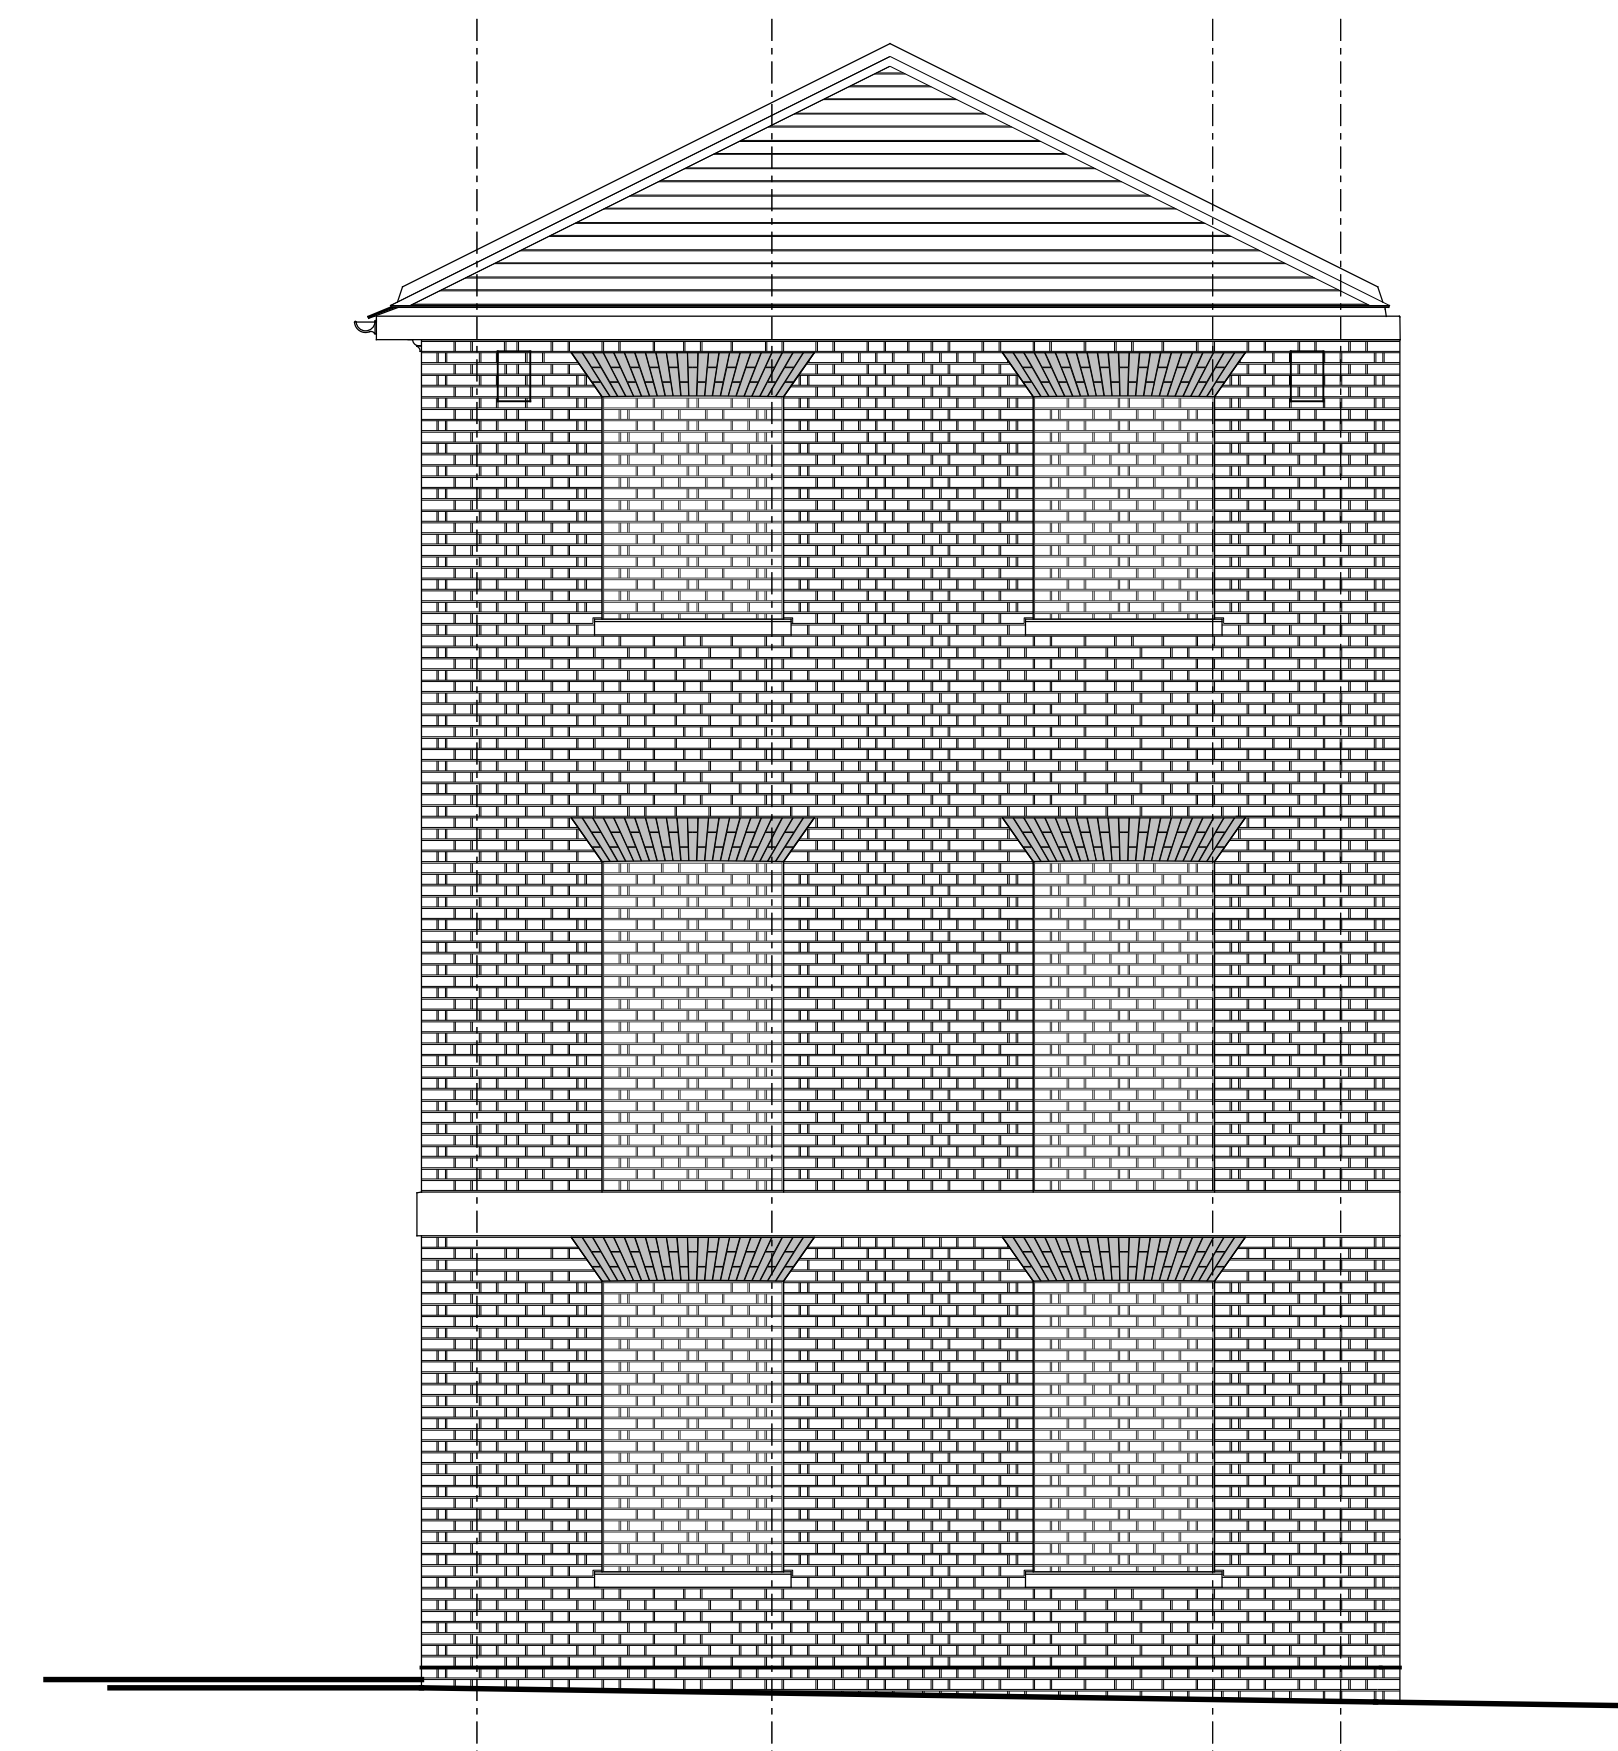


NORTH ELEVATION




WEST ELEVATION

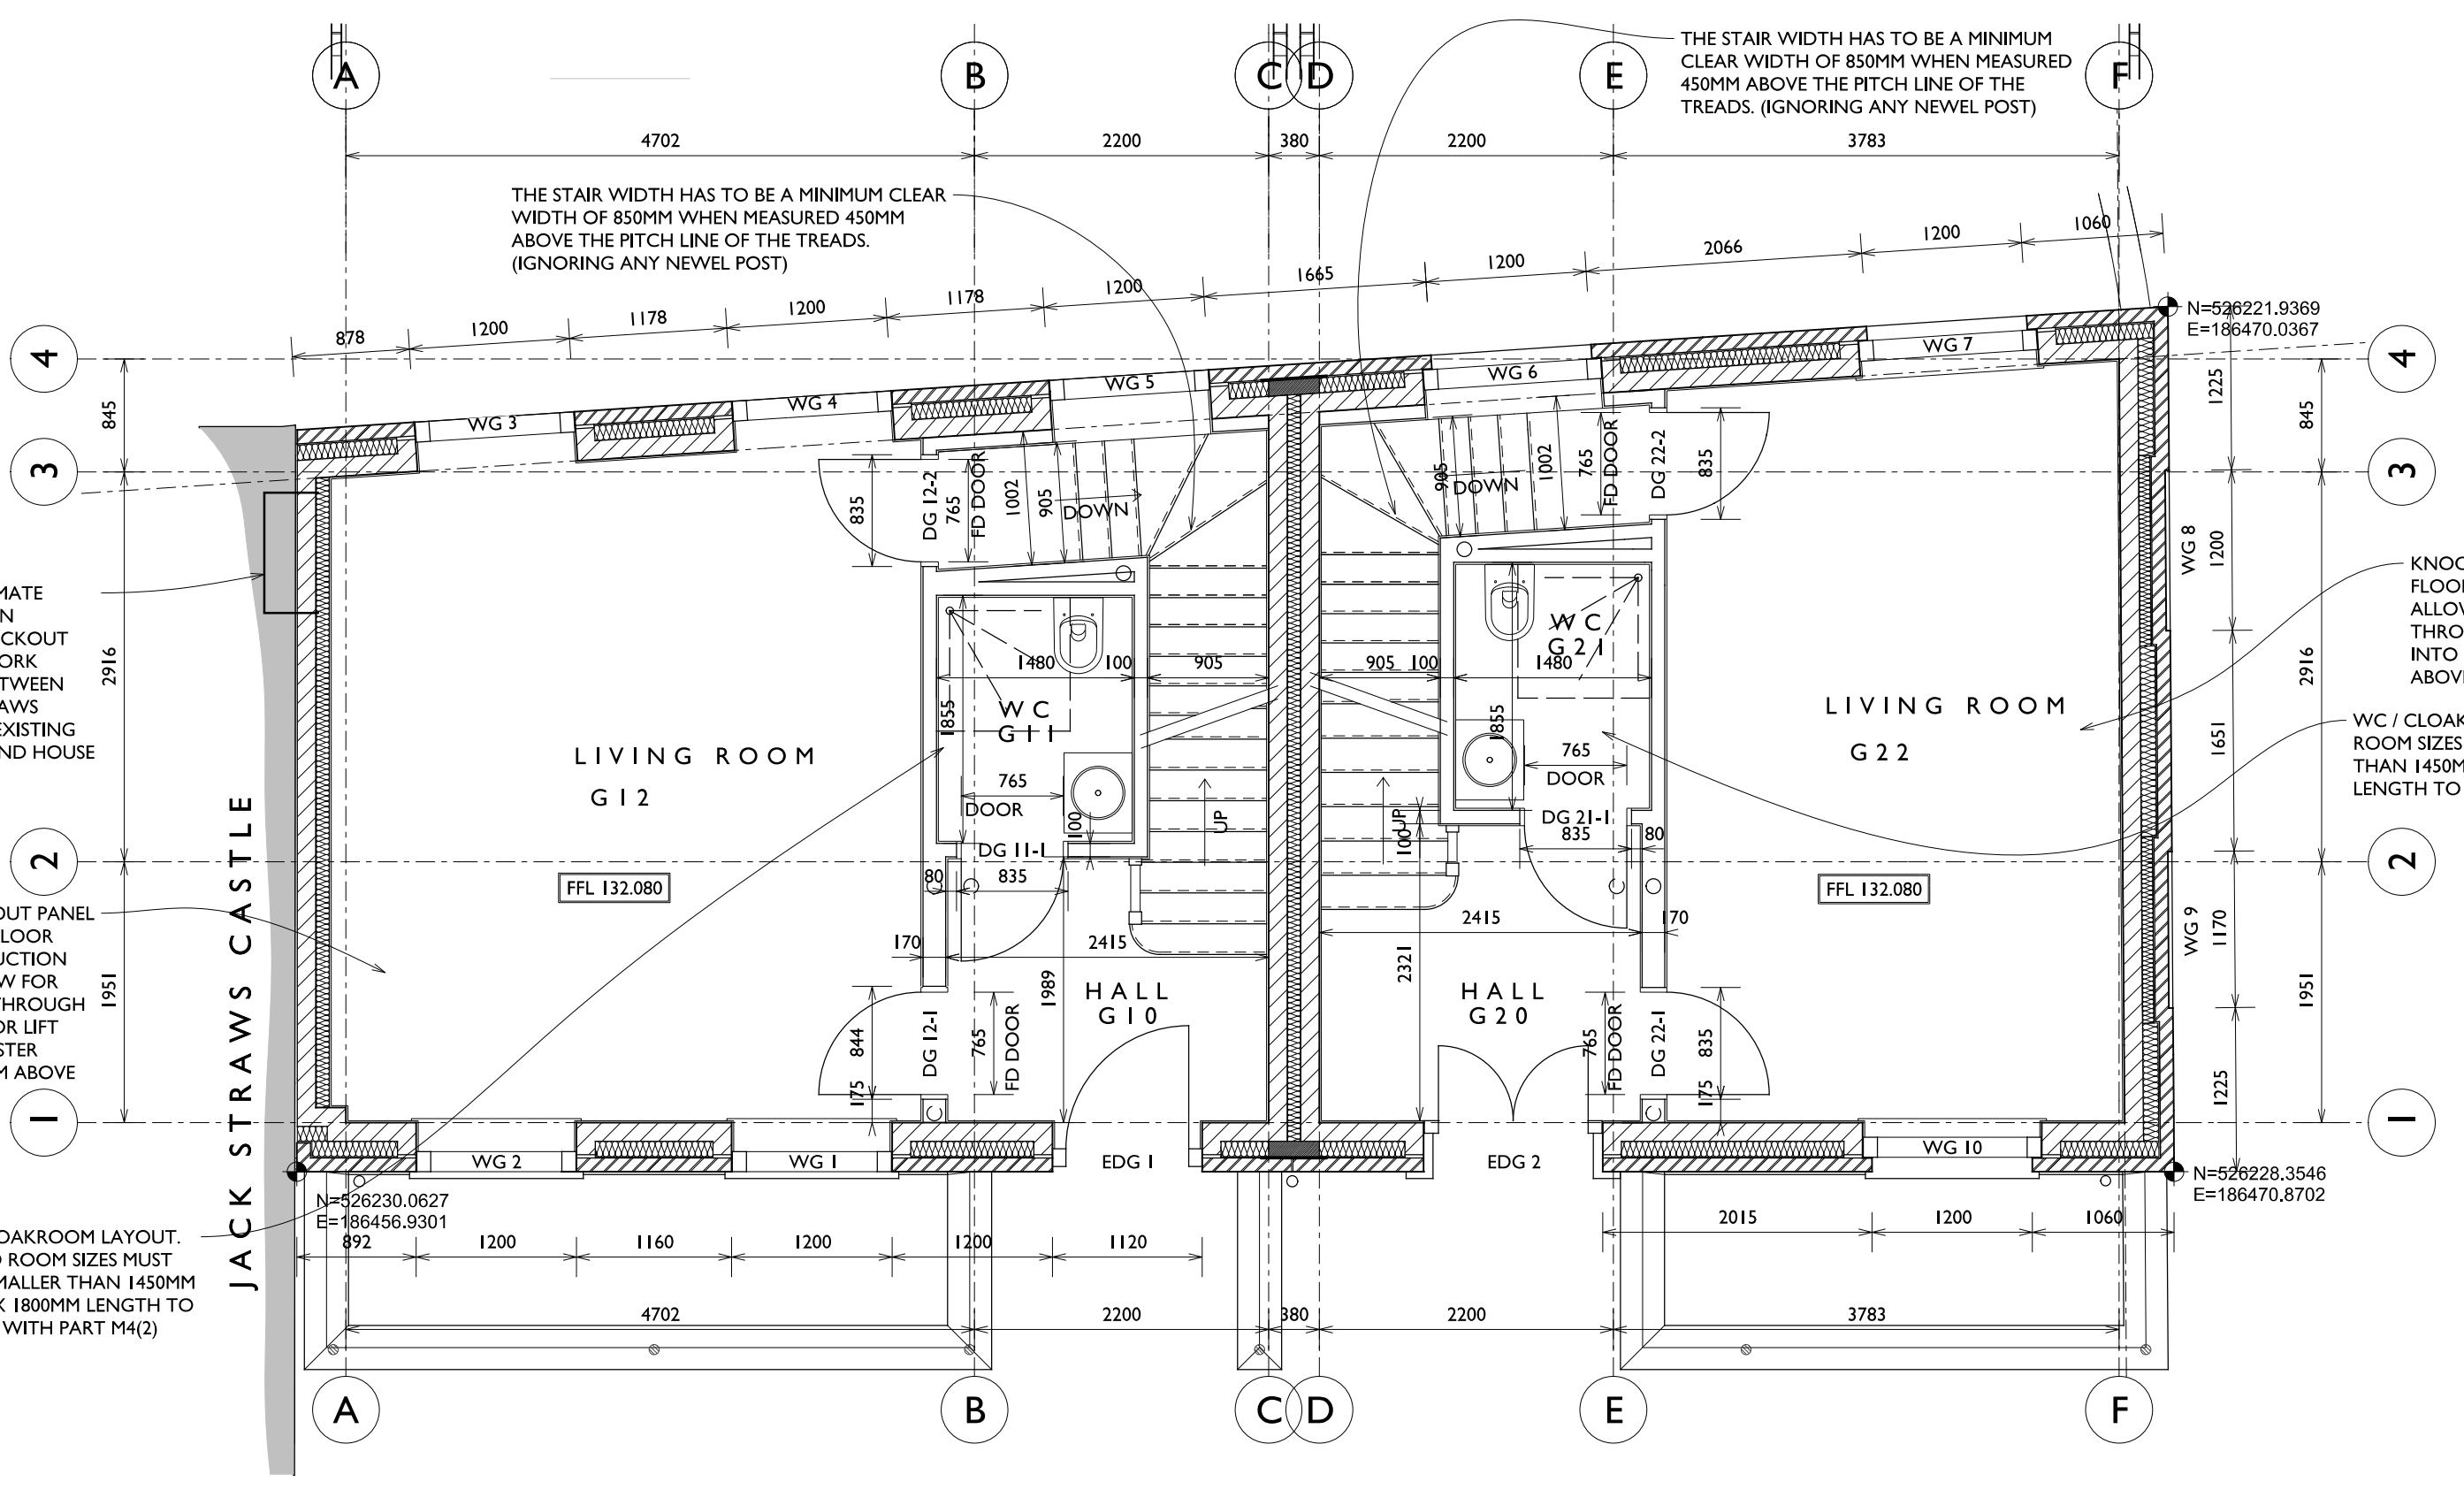


GROUND FLOOR PLAN

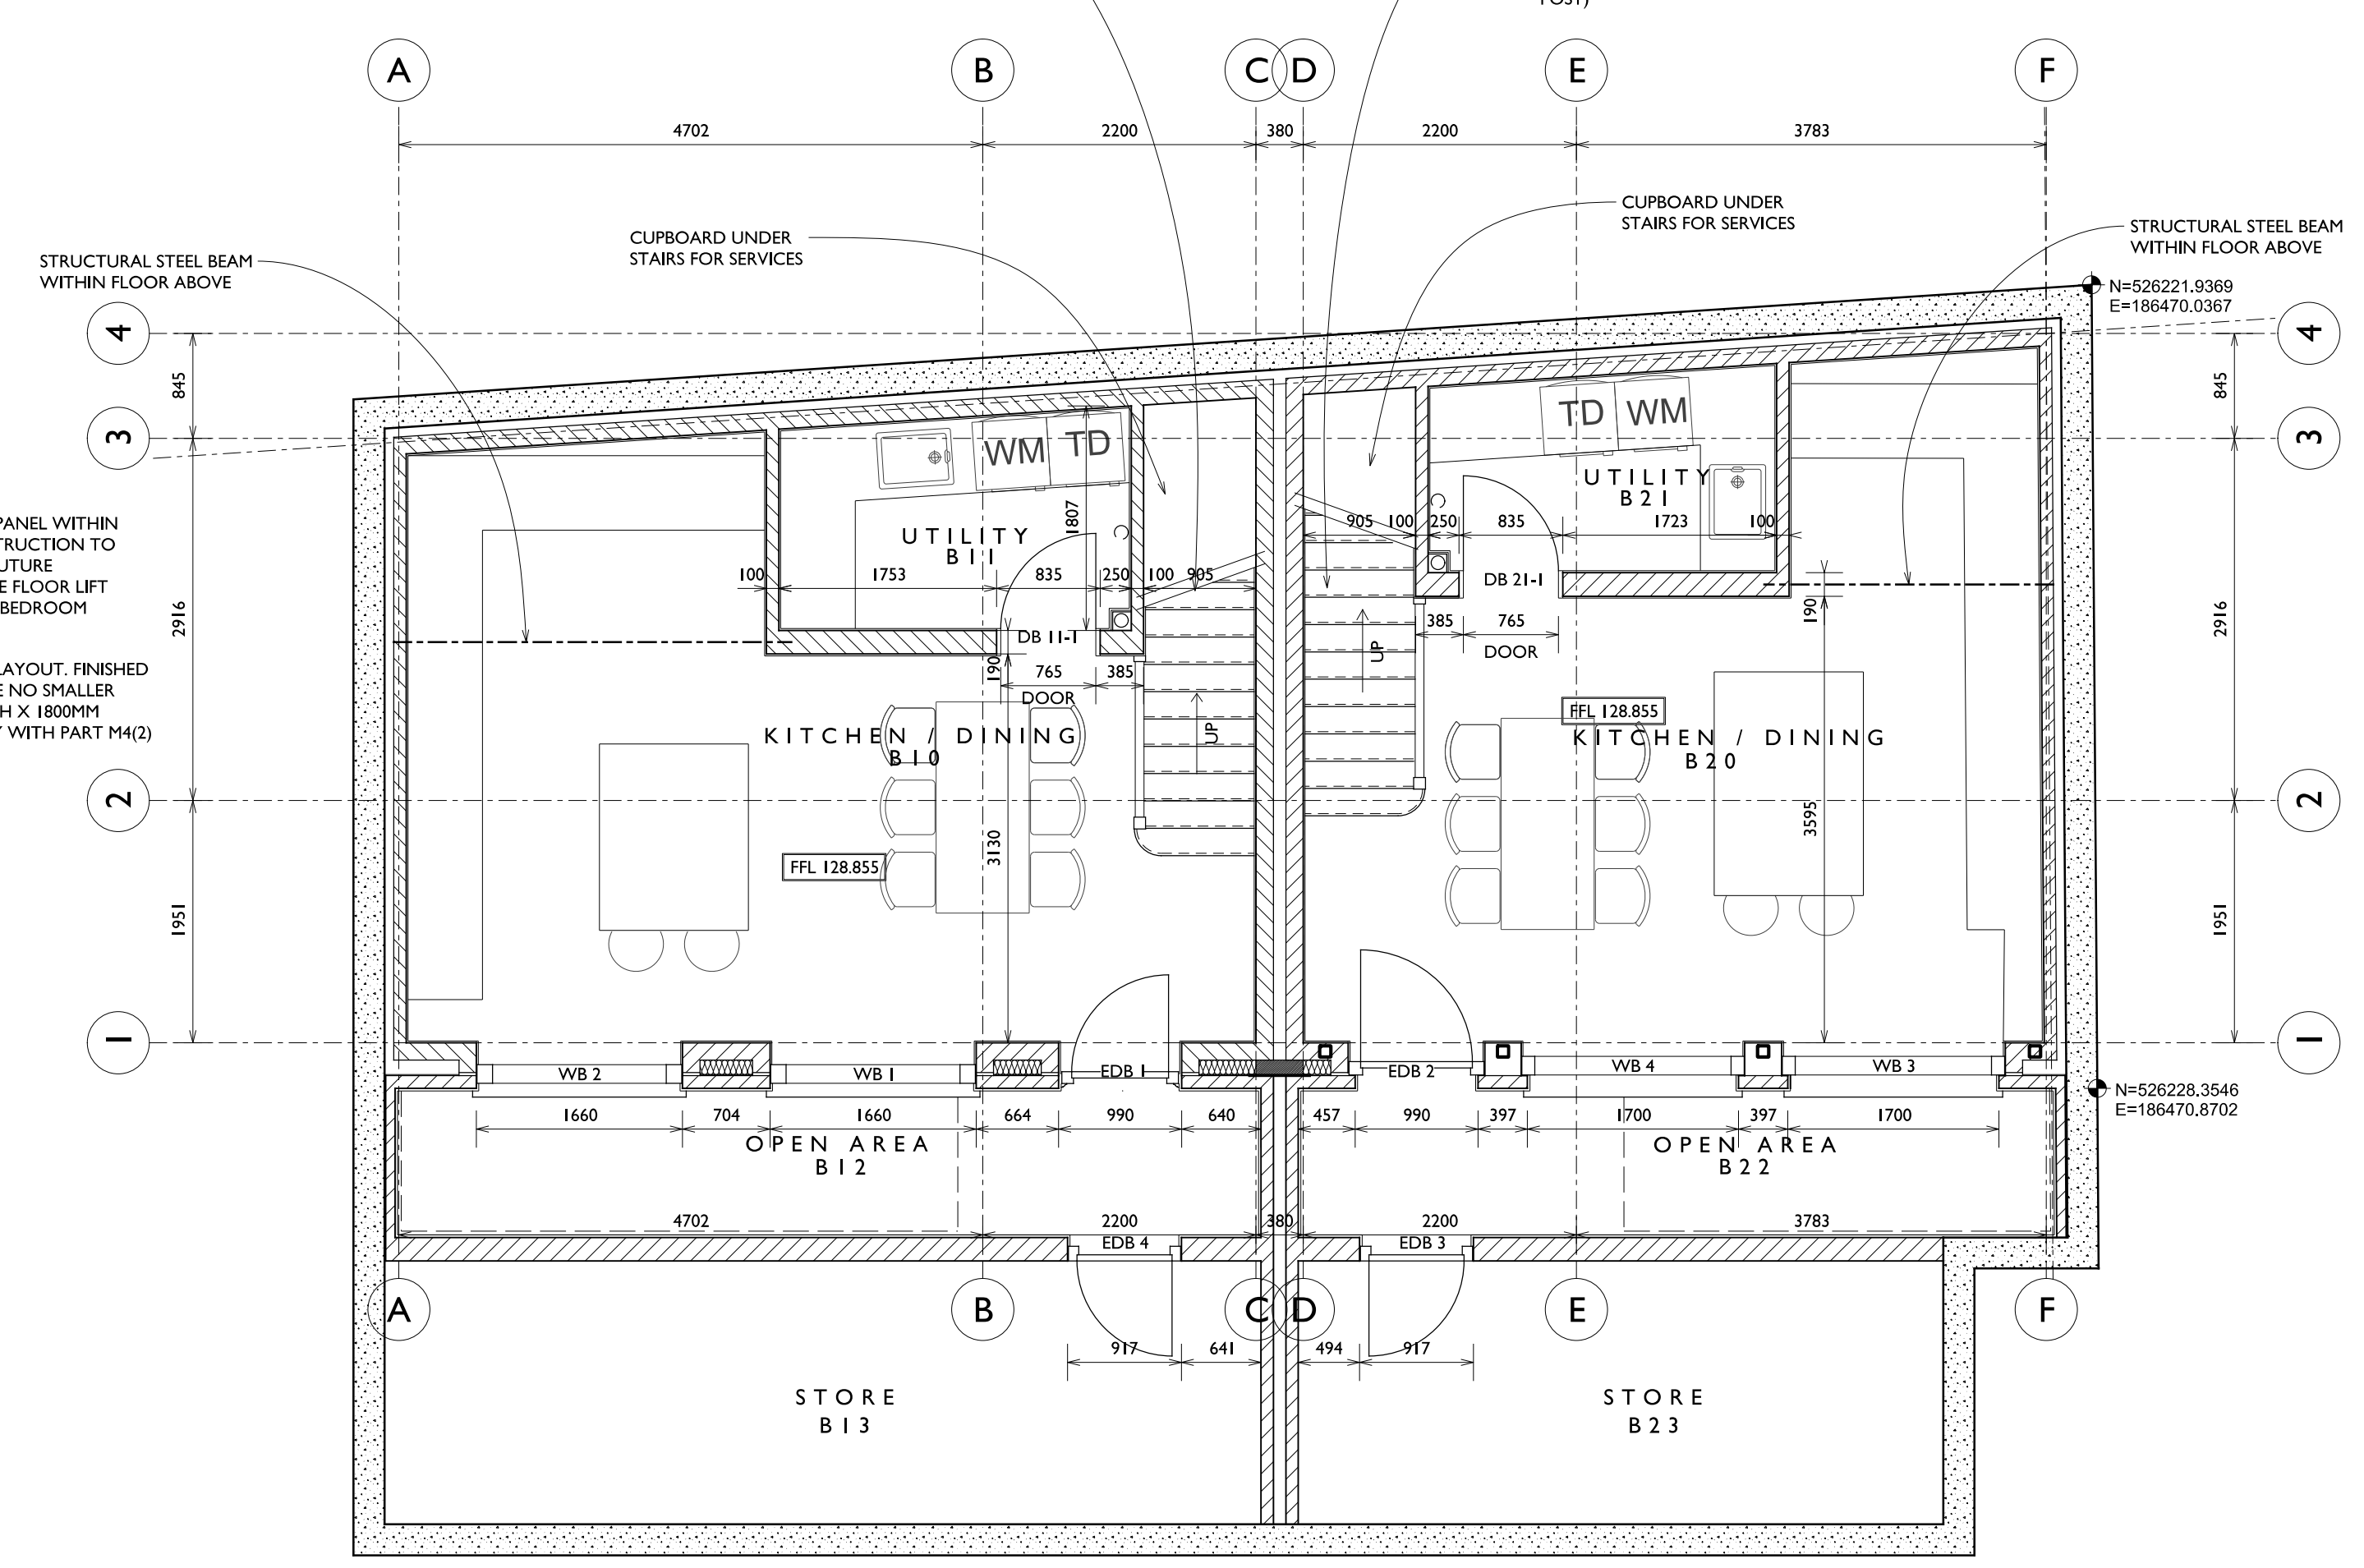


BASEMENT PLAN

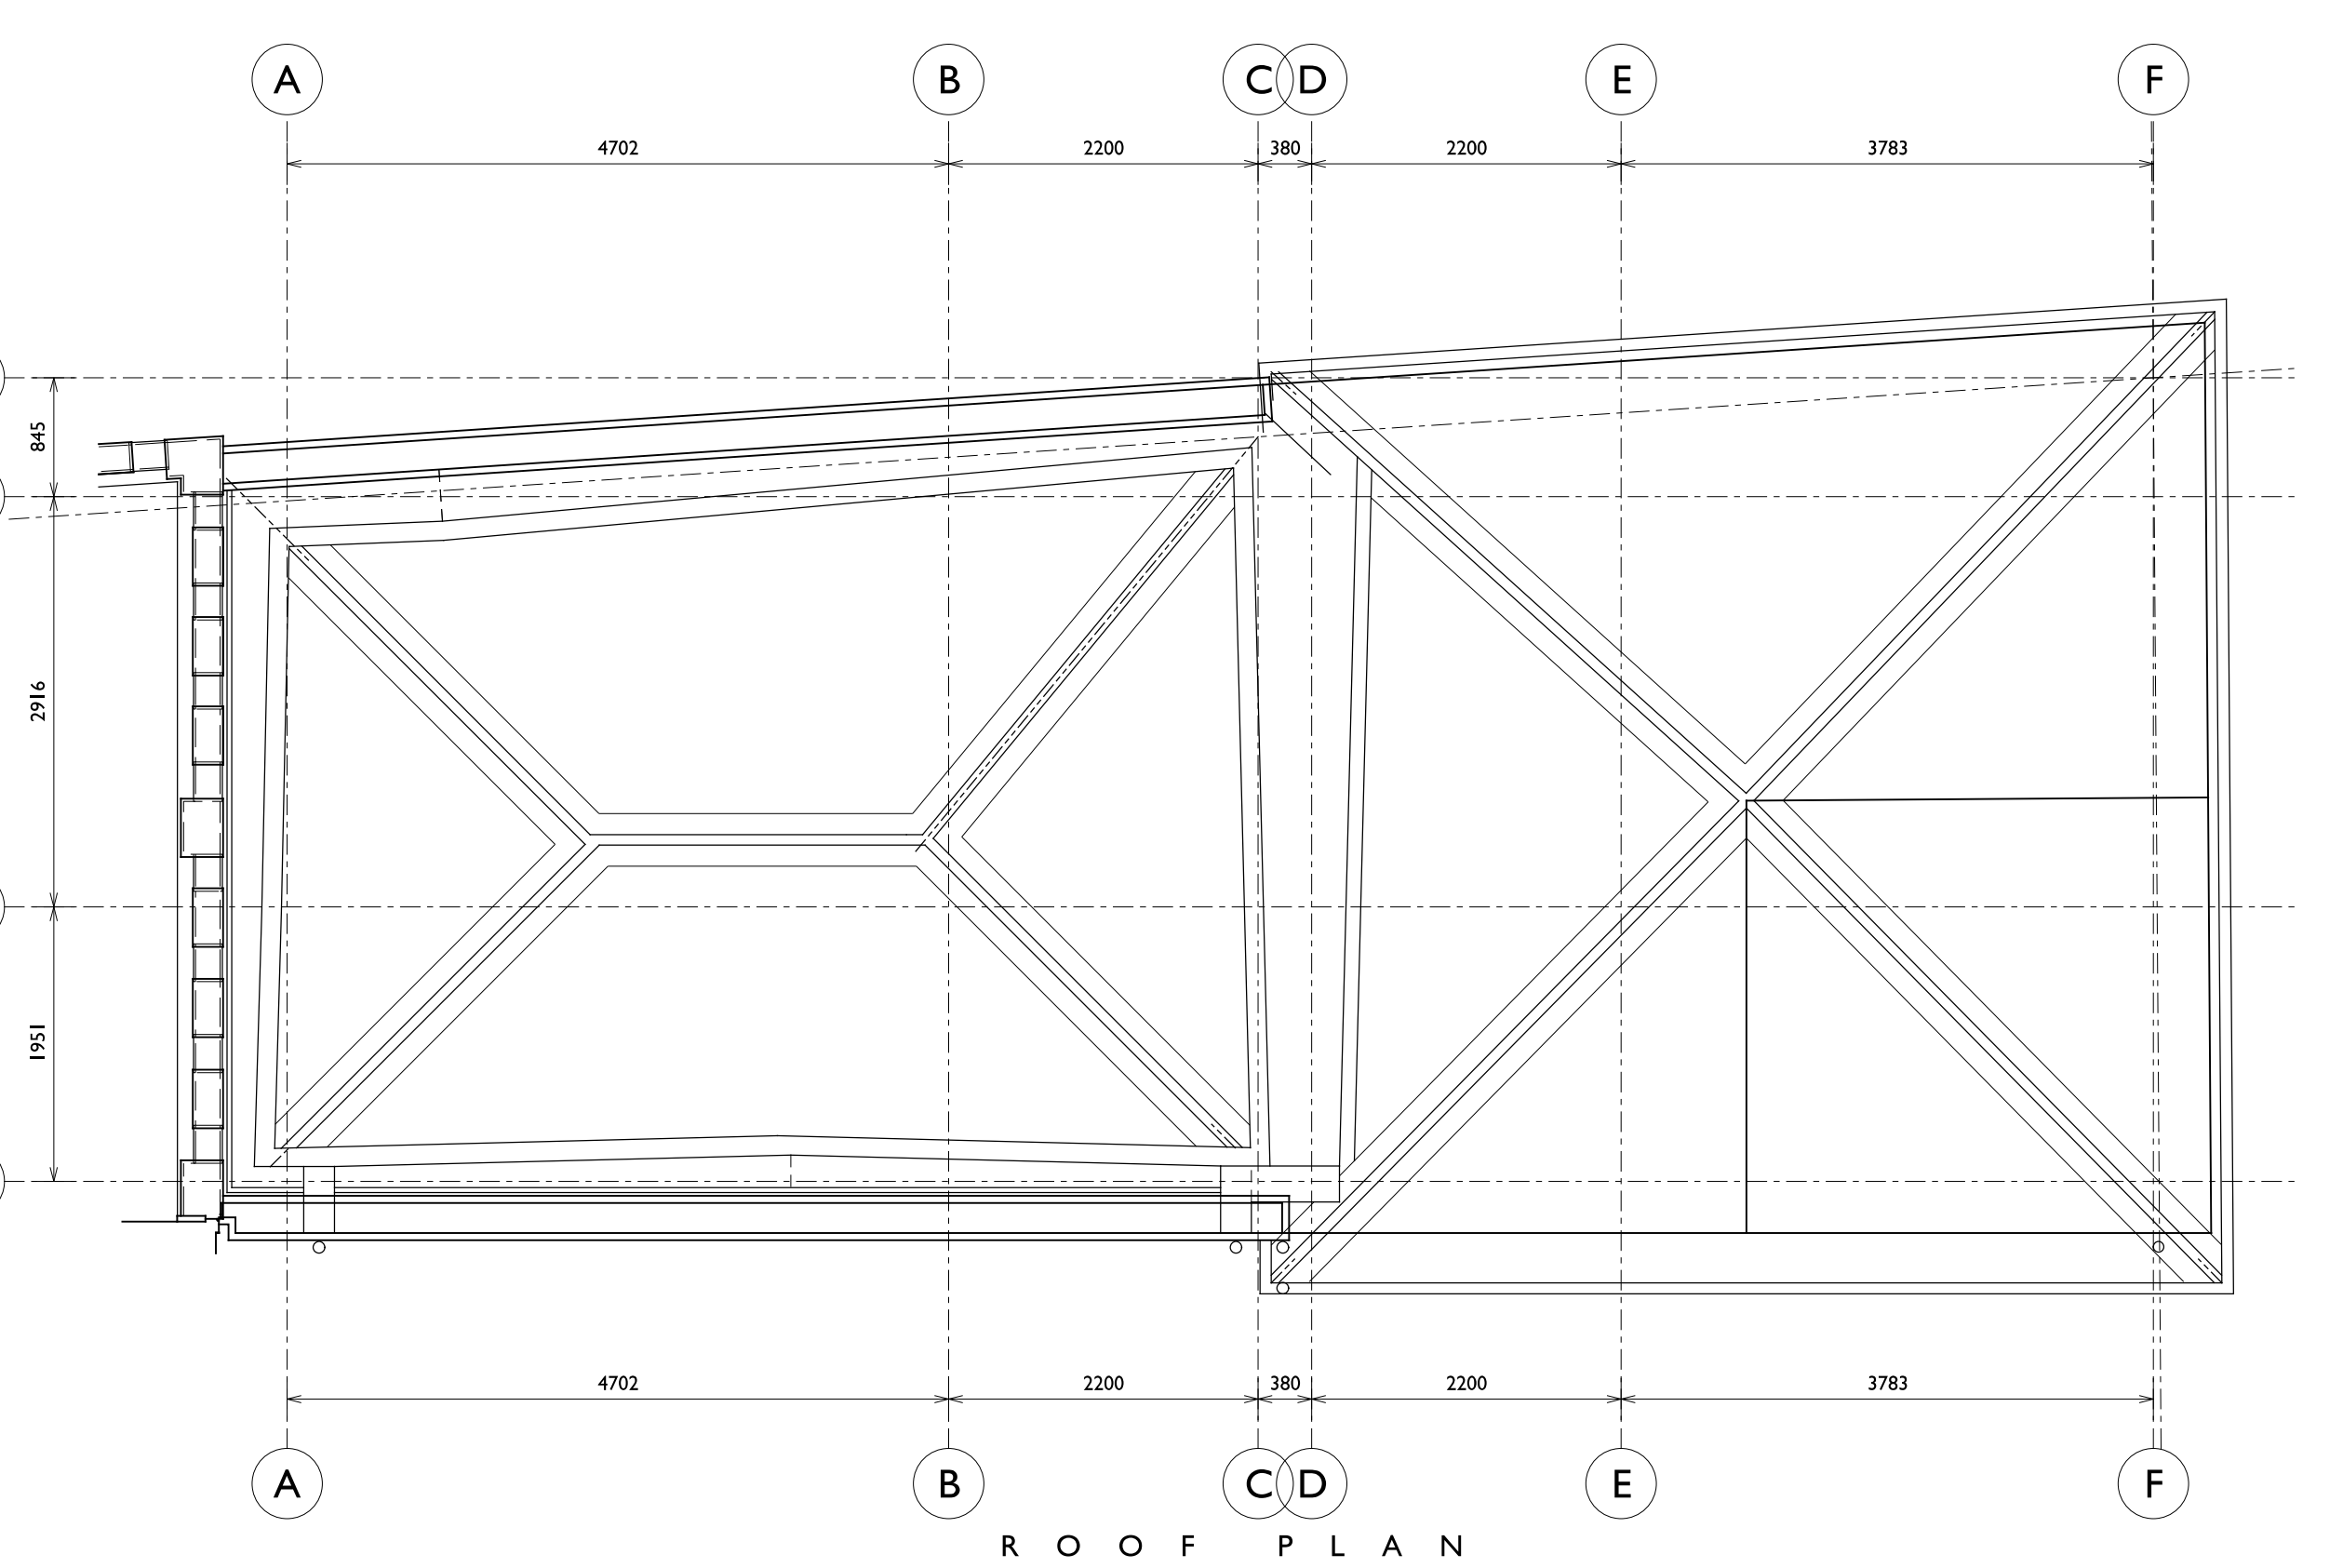


ROOF PLAN

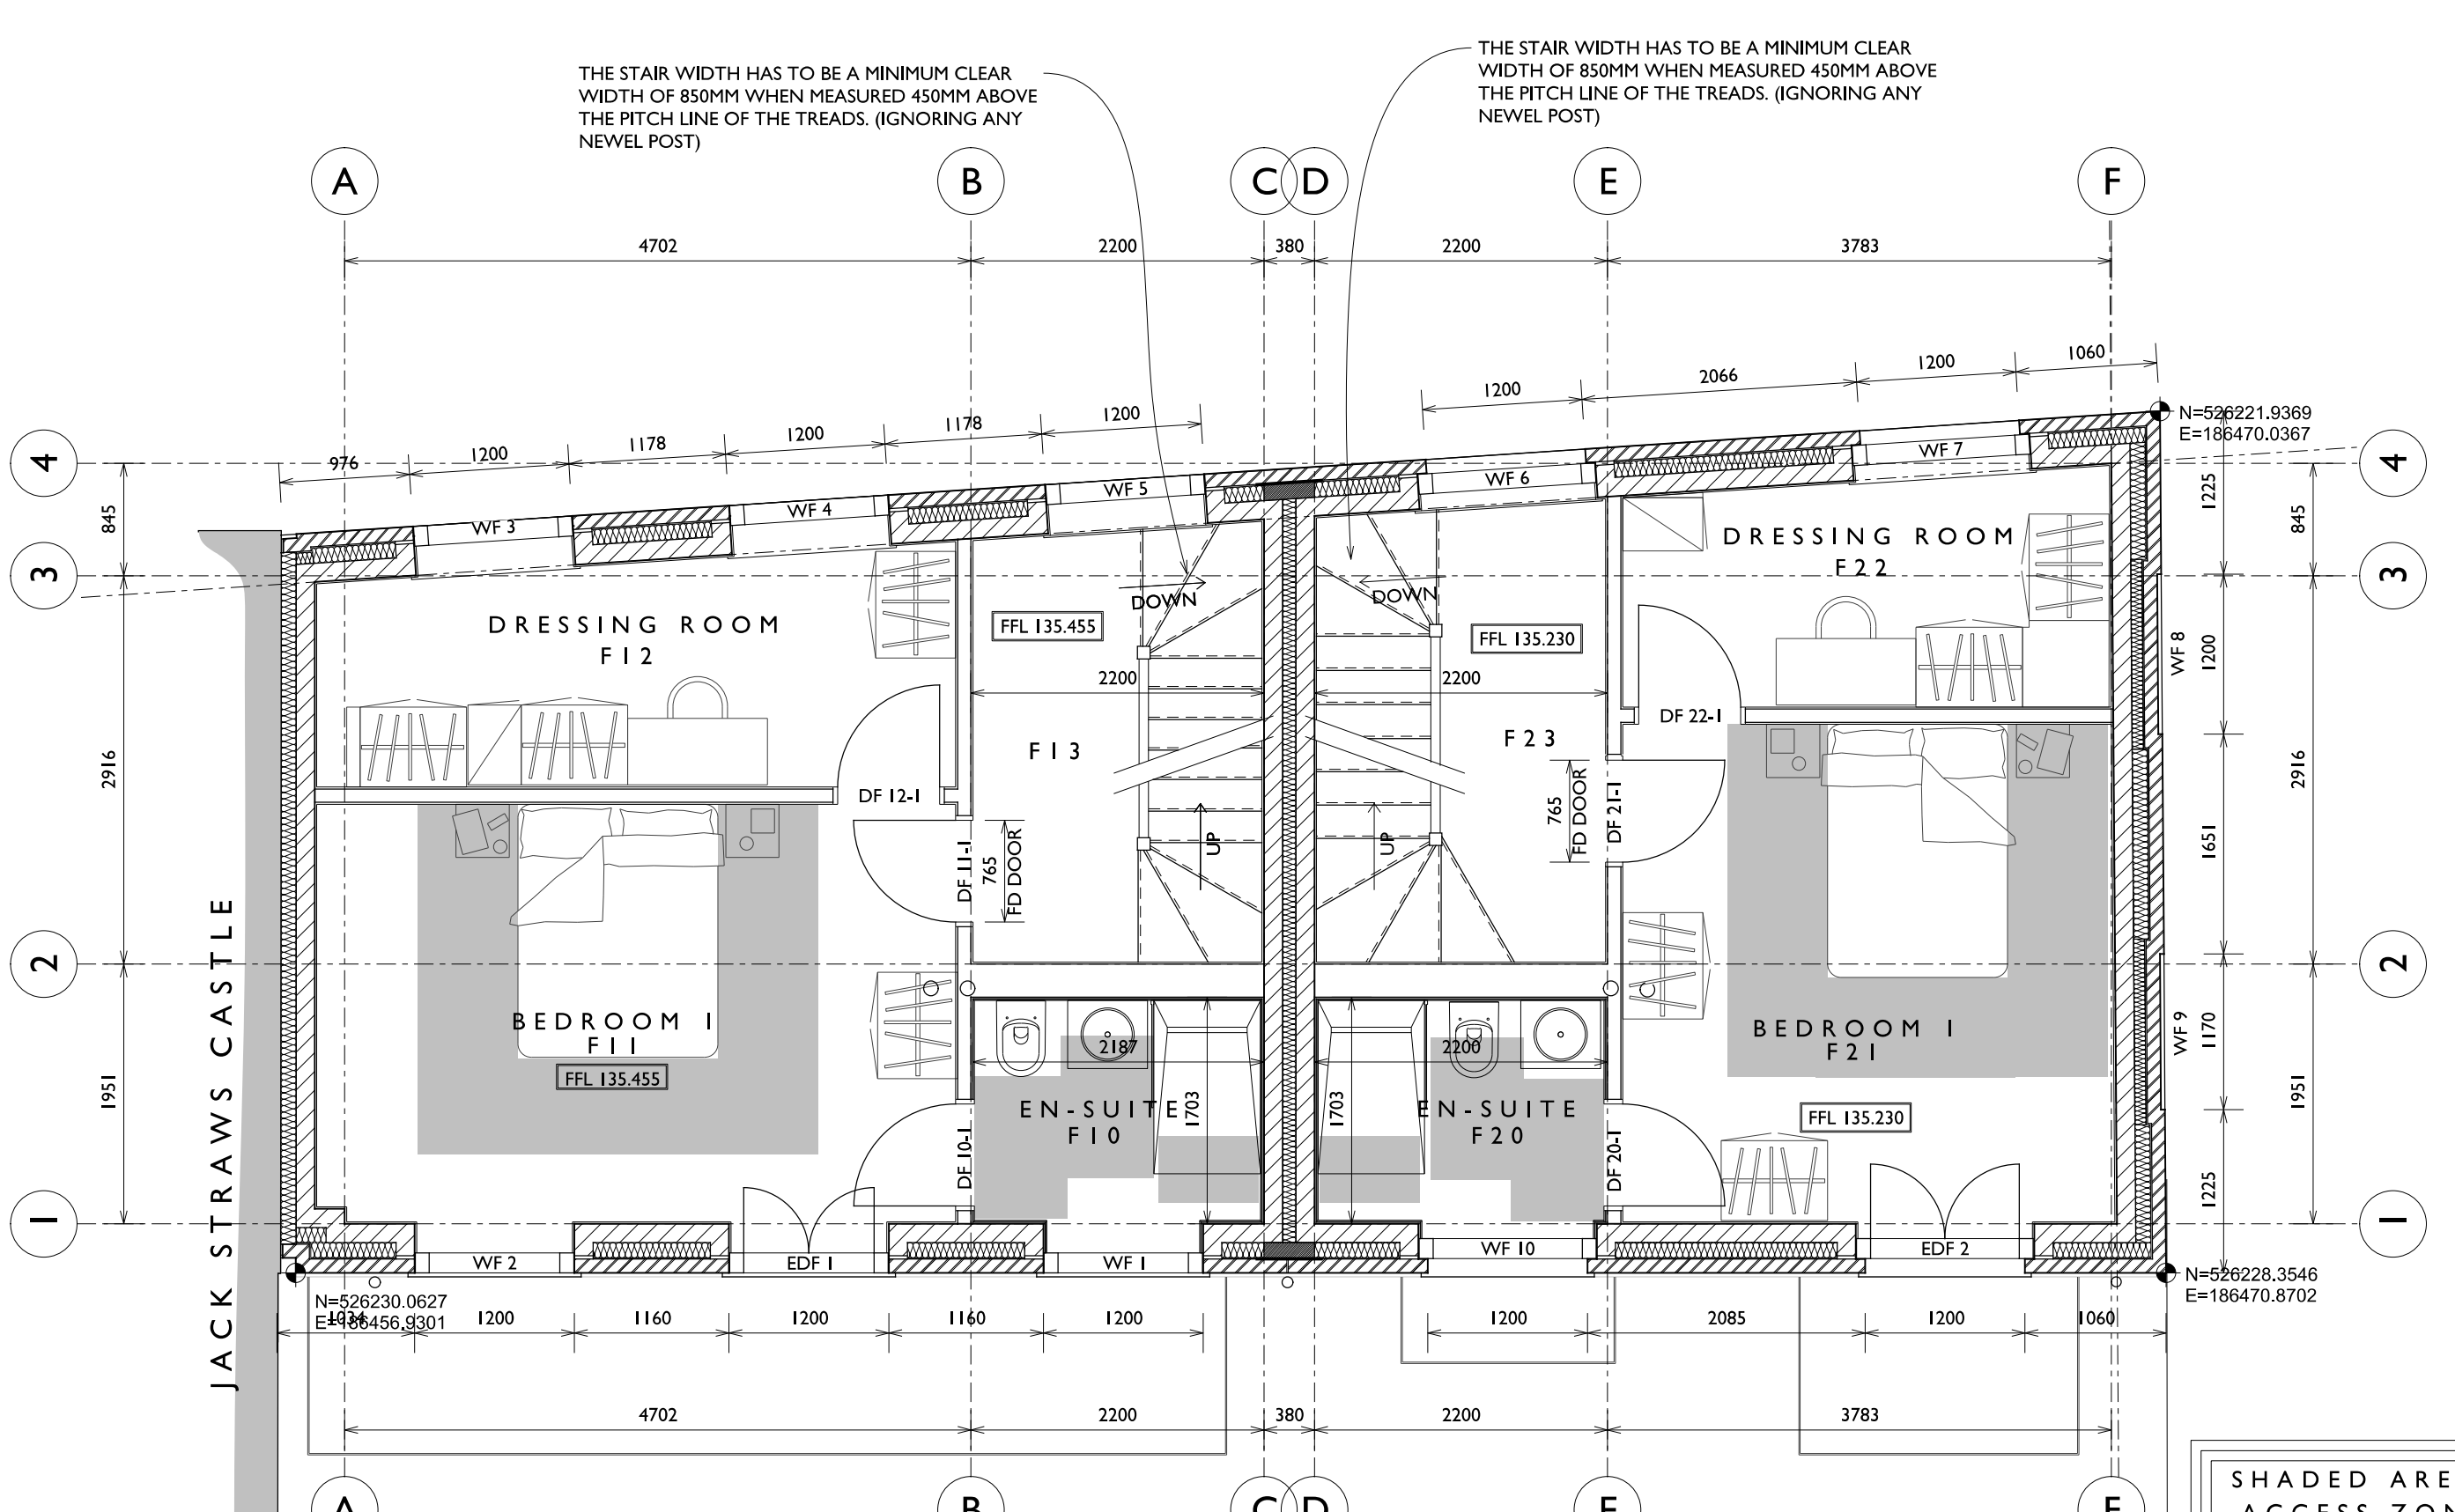

FIRST FLOOR PLAN

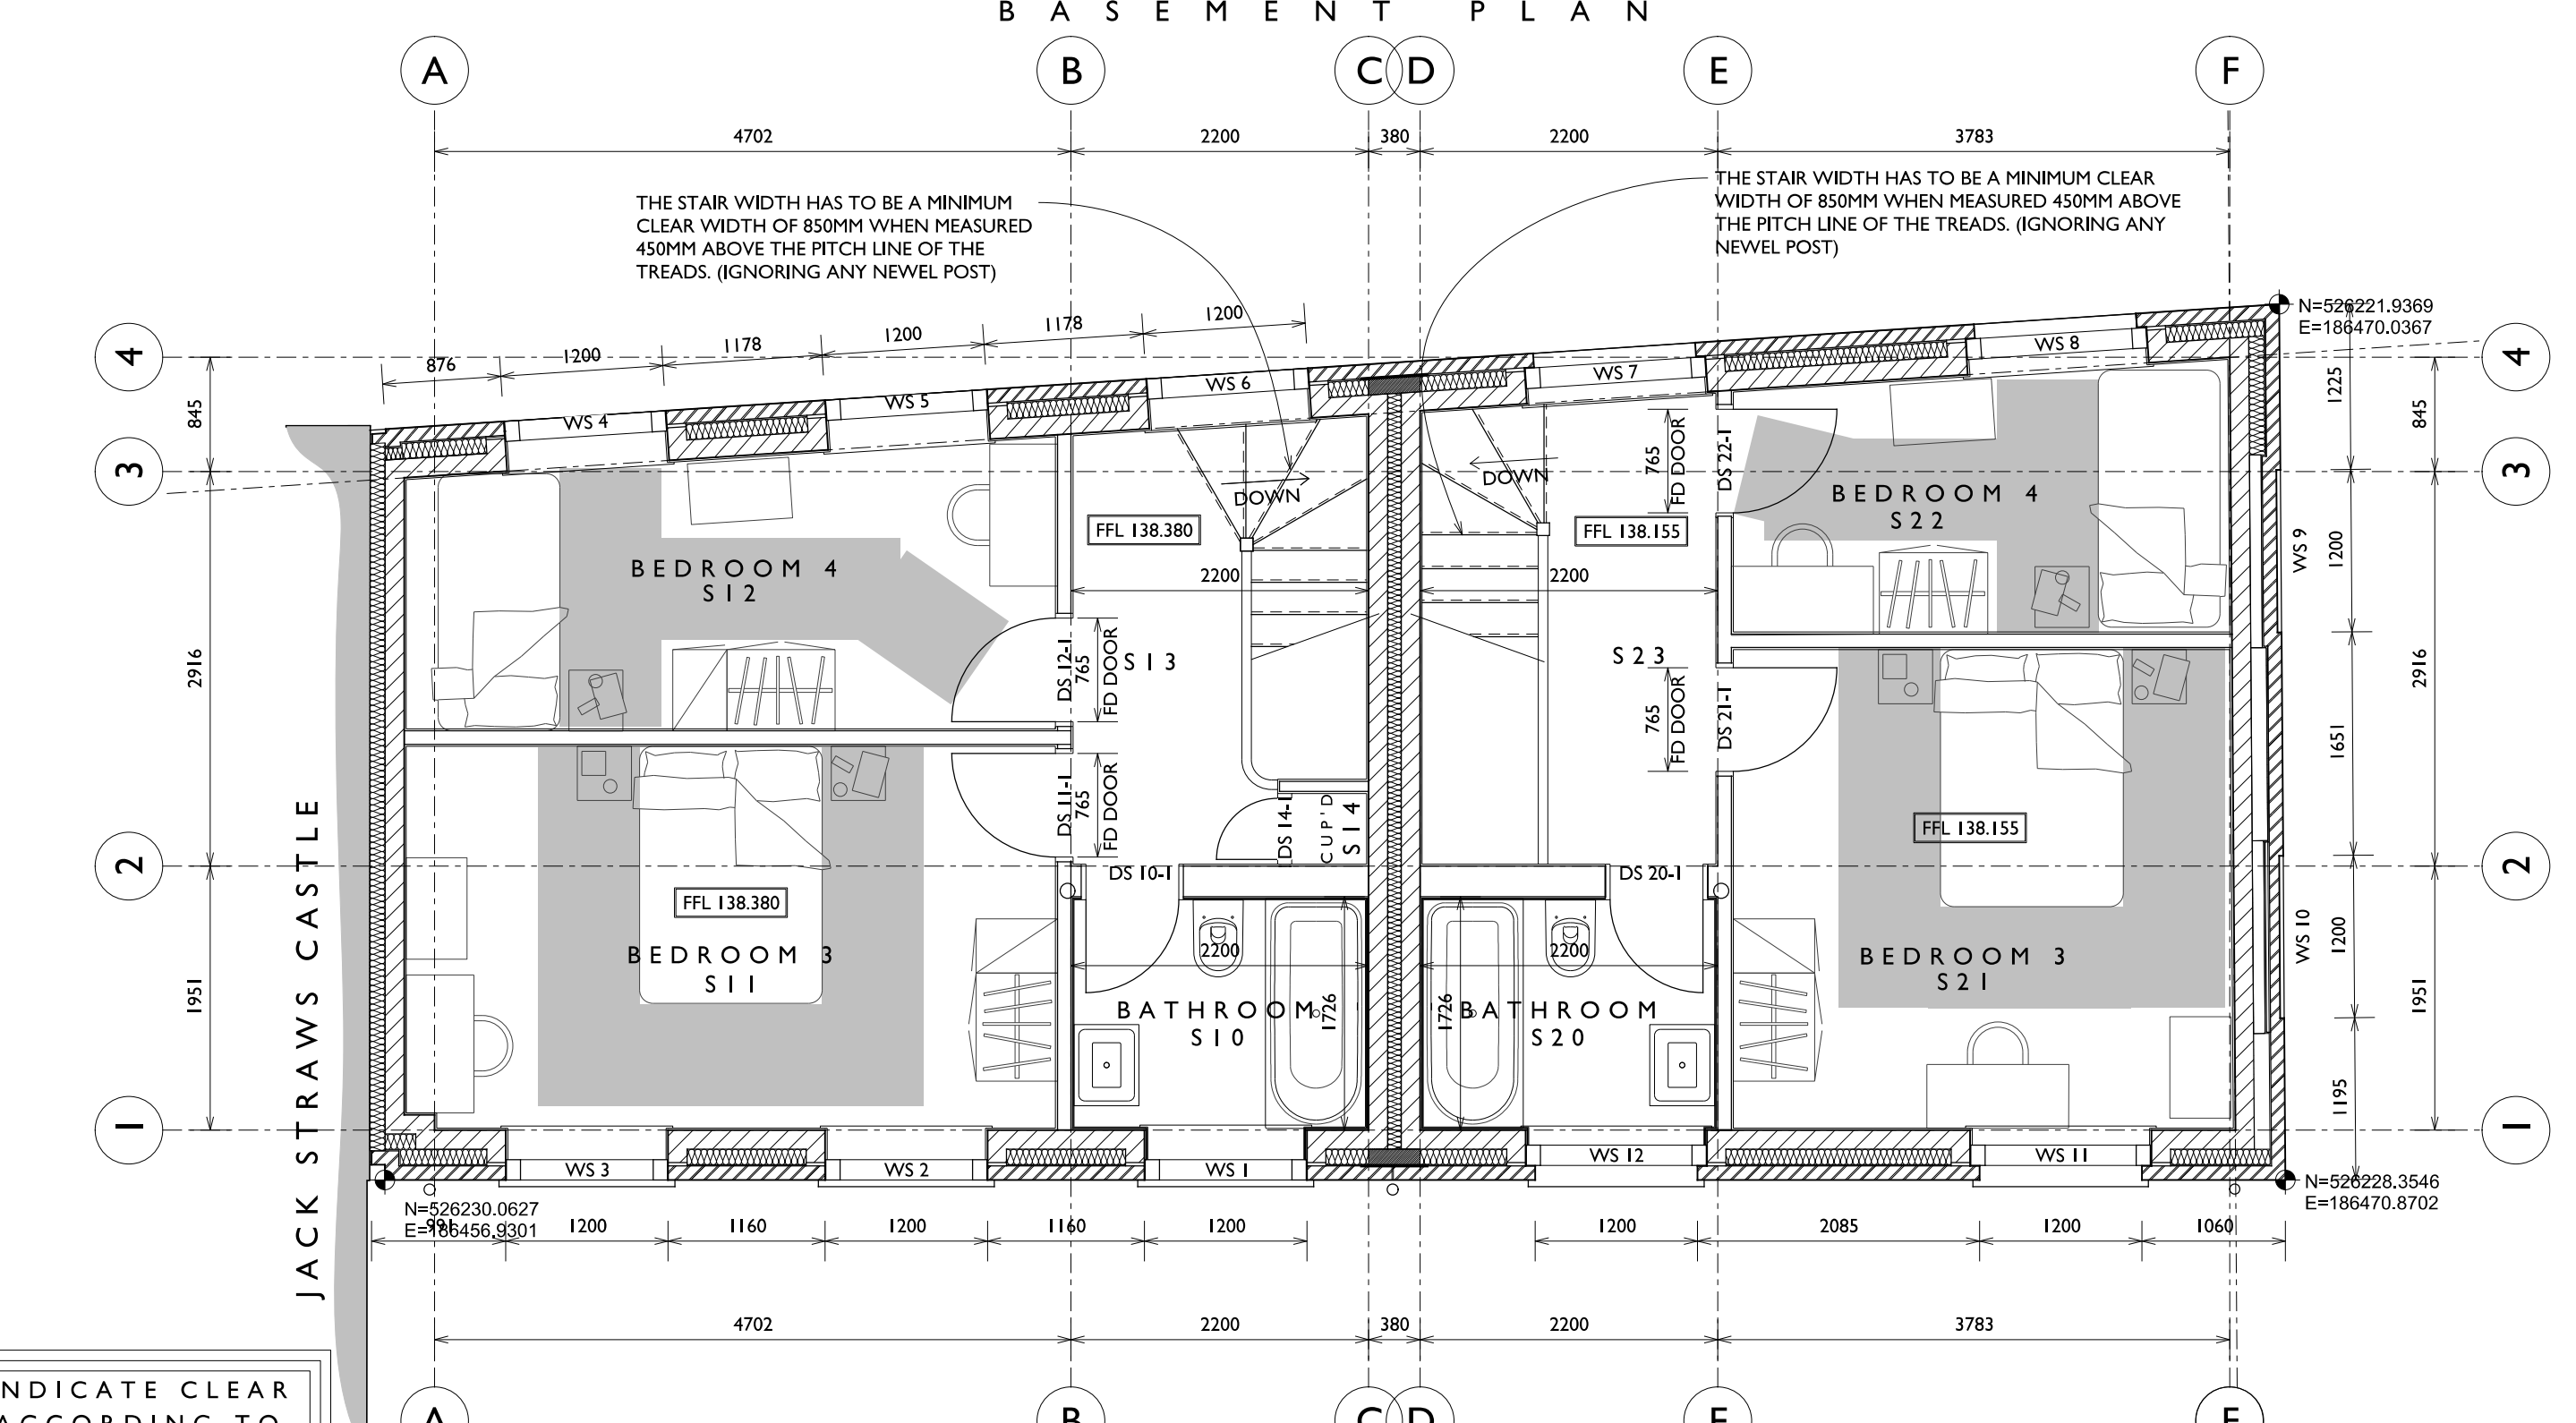

SECOND FLOOR PLAN

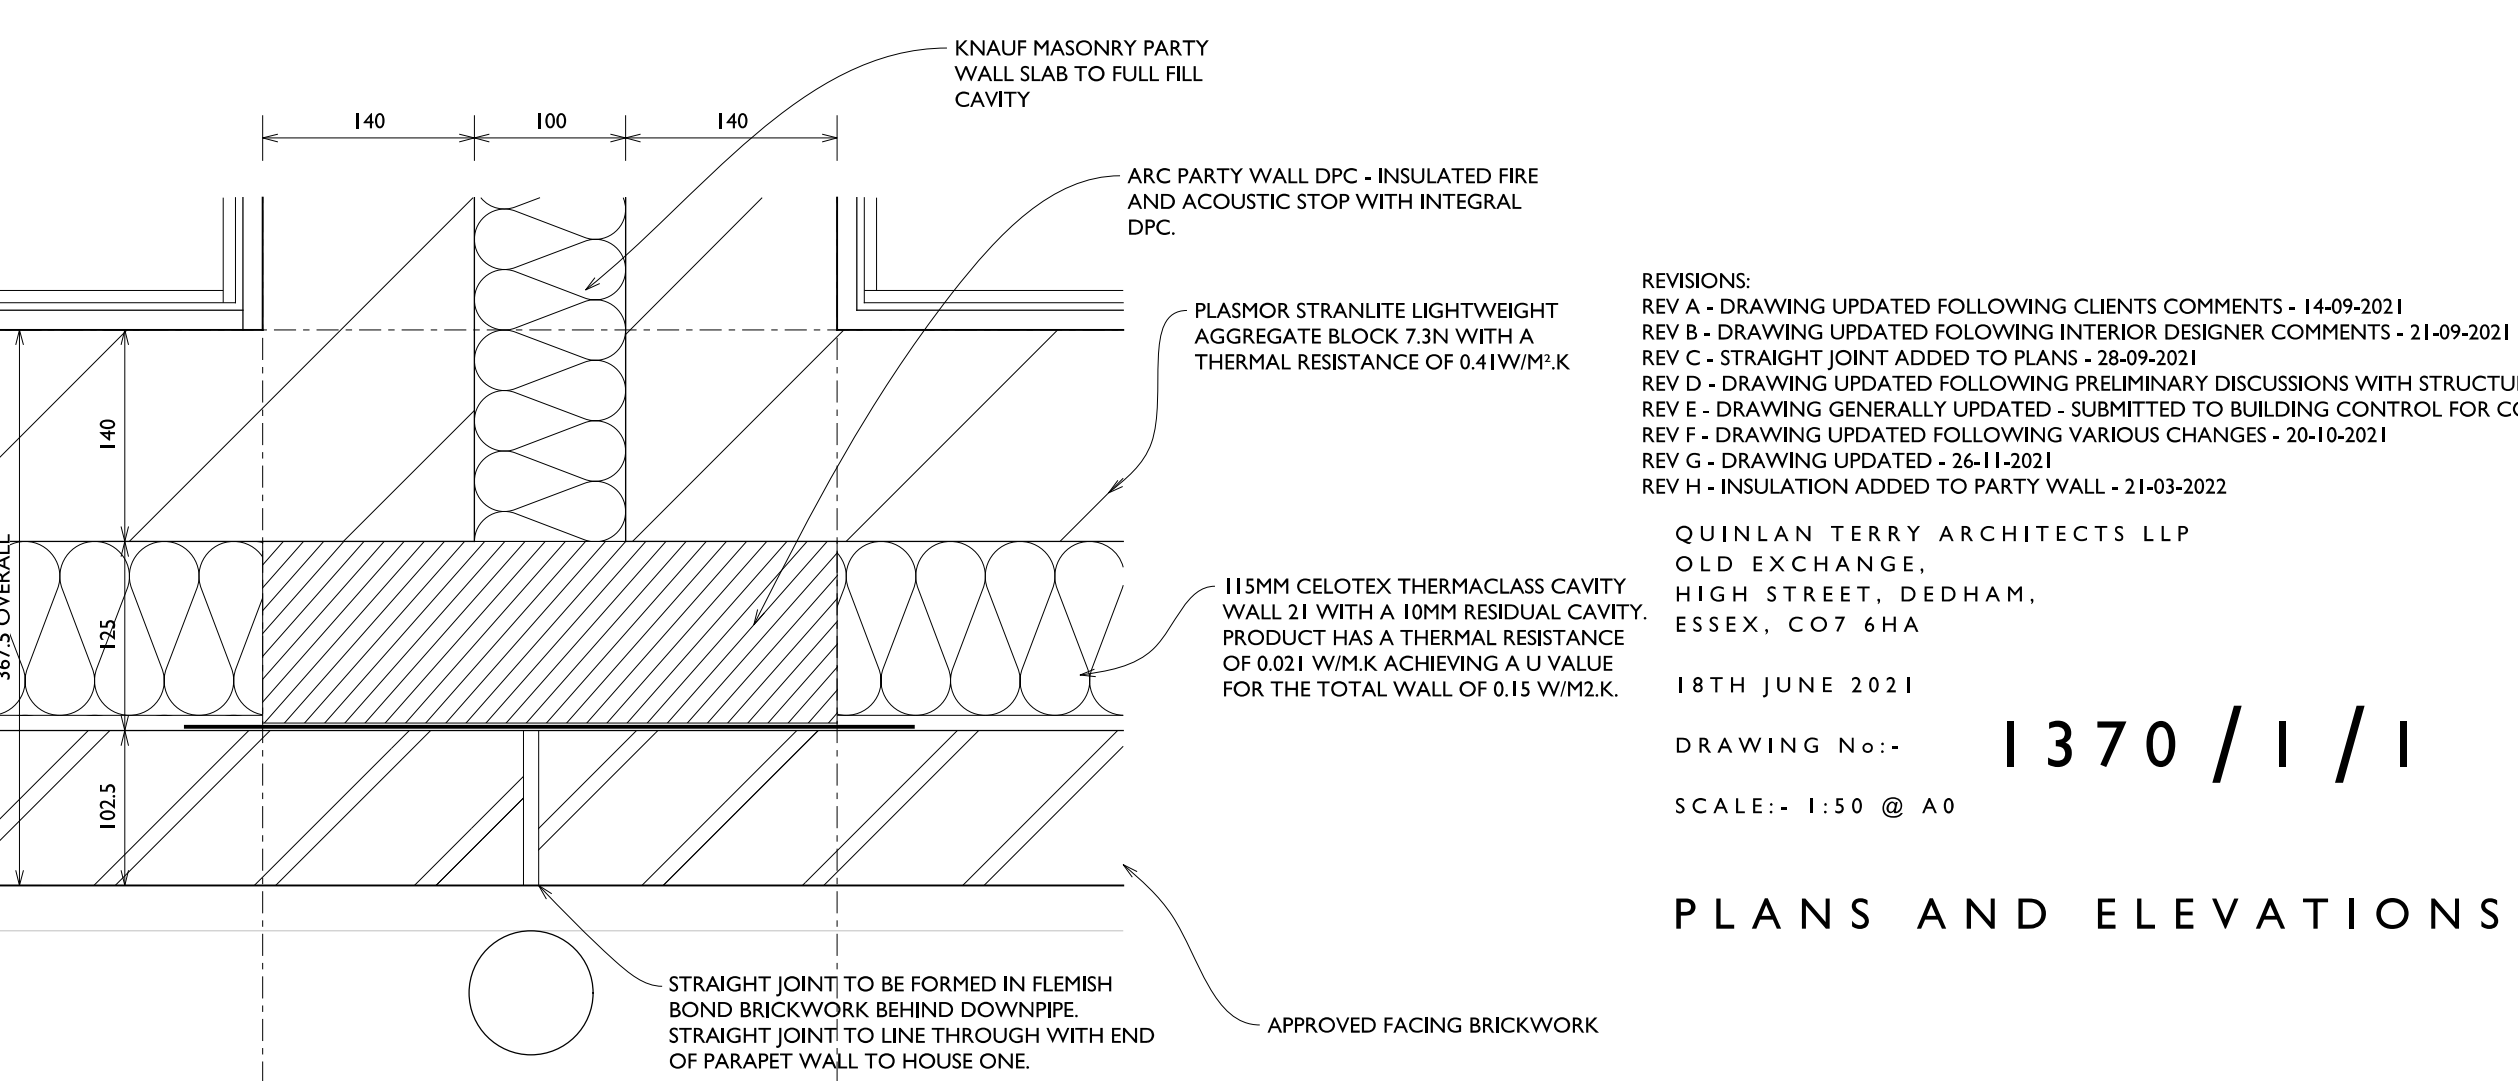

PLAN OF PARTY WALL BETWEEN DWELLINGS SCALE 1:5

SHADED AREAS INDICATE CLEAR ACCESS ZONES ACCORDING TO APPROVED DOCUMENT M4 (2) 2.2.5

REVISIONS: REV A - DRAWING UPDATED FOLLOWING CLIENTS COMMENTS - 14-09-2021 REV B - DRAWING UPDATED FOLLOWING INTERIOR DESIGNER COMMENTS - 21-09-2021 REV C - STRAIGHT JOINT ADDED TO PLANS - 28-09-2021 REV D - DRAWING UPDATED FOLLOWING PRELIMINARY DISCUSSION WITH STRUCTURAL ENGINEER - 01-10-2021 REV E - DRAWING GENERALLY UPDATED - SUBMITTED TO BUILDING CONTROL FOR COMMENT - 14-10-2021 REV F - DRAWING UPDATED FOLLOWING VARIATION CHANGES - 20-10-2021 REV G - DRAWING UPDATED - 26-11-2021 REV H - INSULATION ADDED TO PARTY WALL - 21-03-2022 QUINLAN TERRY ARCHITECTS LLP OLD EXCHANGE, HIGH STREET, DEBHAM, ESSEX, CO7 4AA 18TH JUNE 2021

DRAWING No.: 1370/1/1 'H' SCALE: 1:50 @ A0 PLANS AND ELEVATIONS