



Areas			
GIA	Sq Ft	Sq M	
Ground Floor	10,420	968	
Total	10,420	968	
NIA	Sq Ft	Sq M	
Ground Floor	8,848	822	
Total	8,848	822	

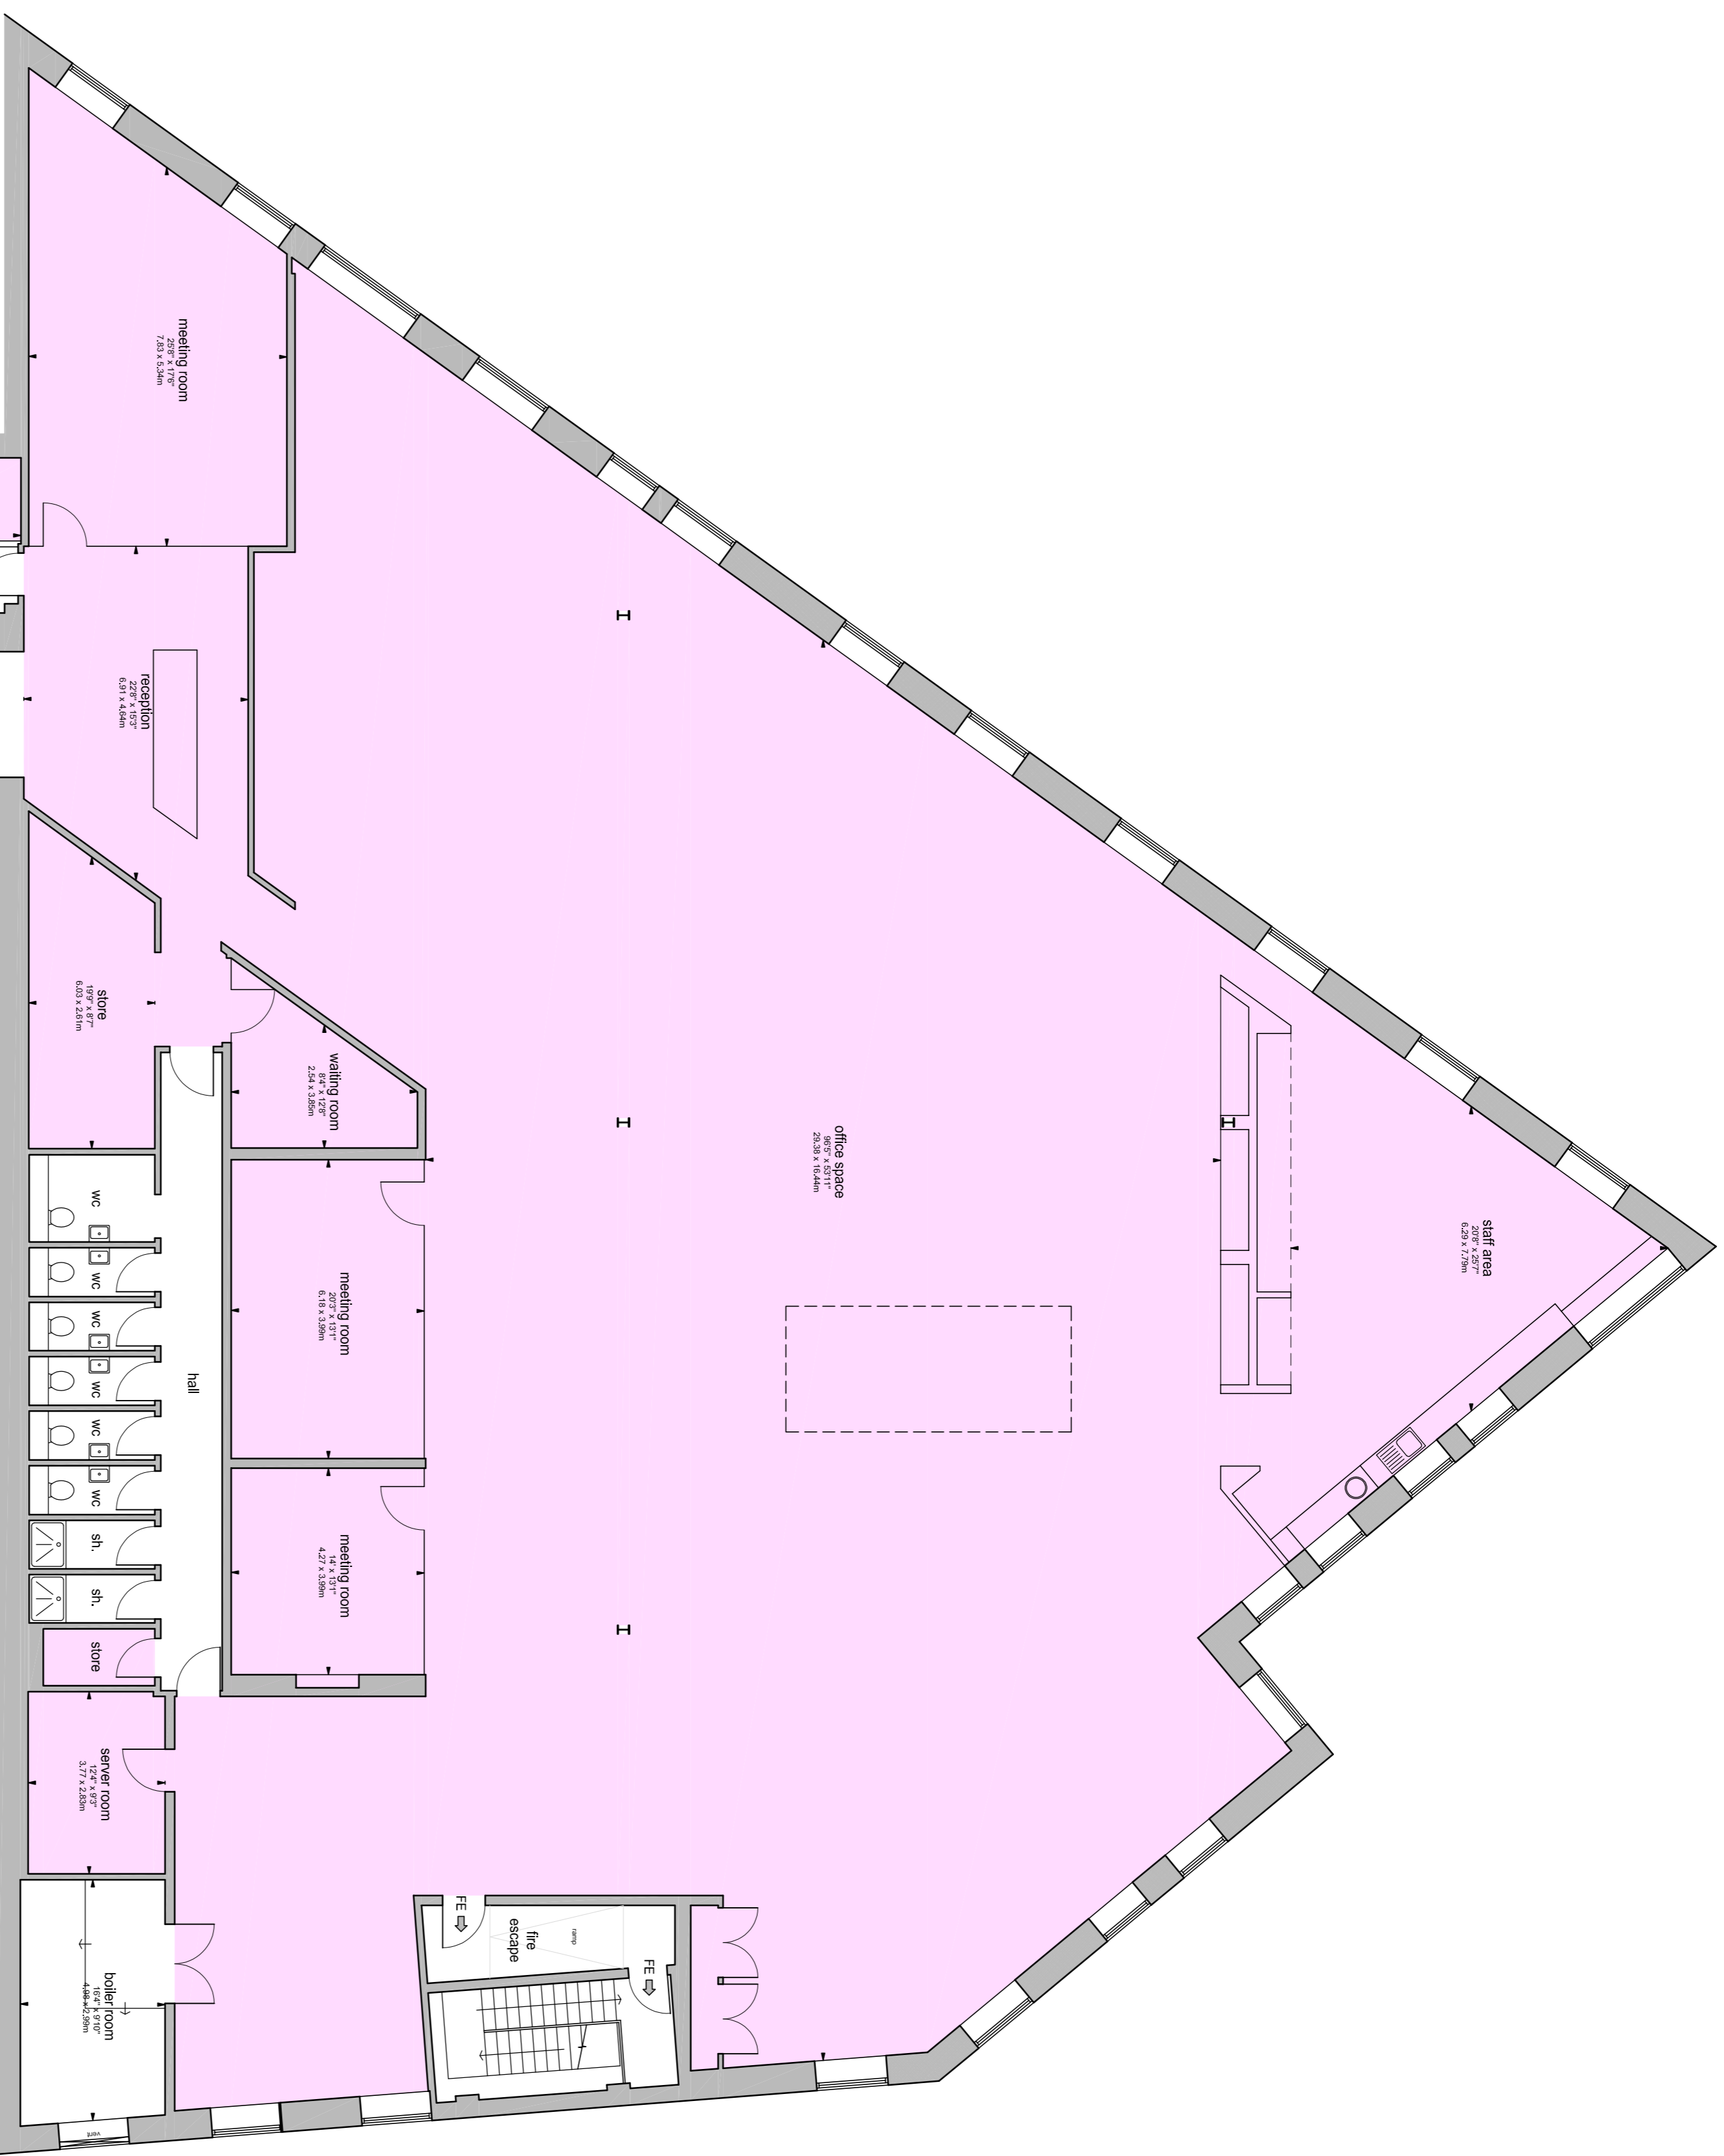

ground floor 1:100 @A1

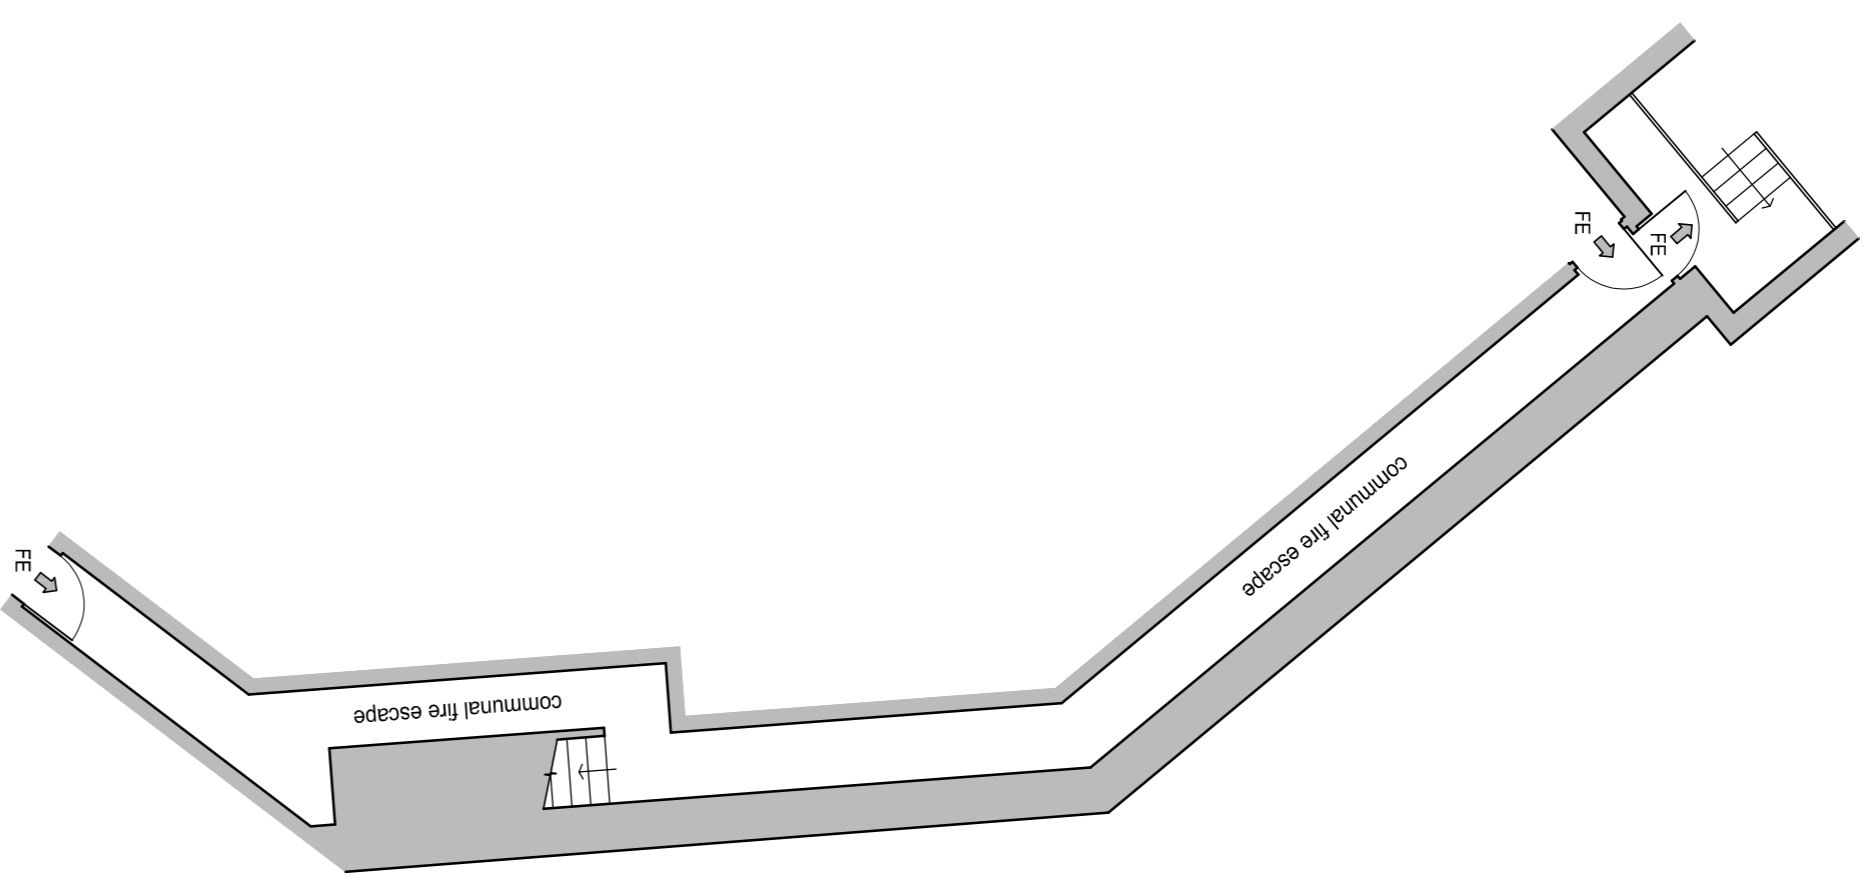

basement level 1:100 @A1

