


ESM Floorplans for Security Services
 Floor -02 Car Park

-02

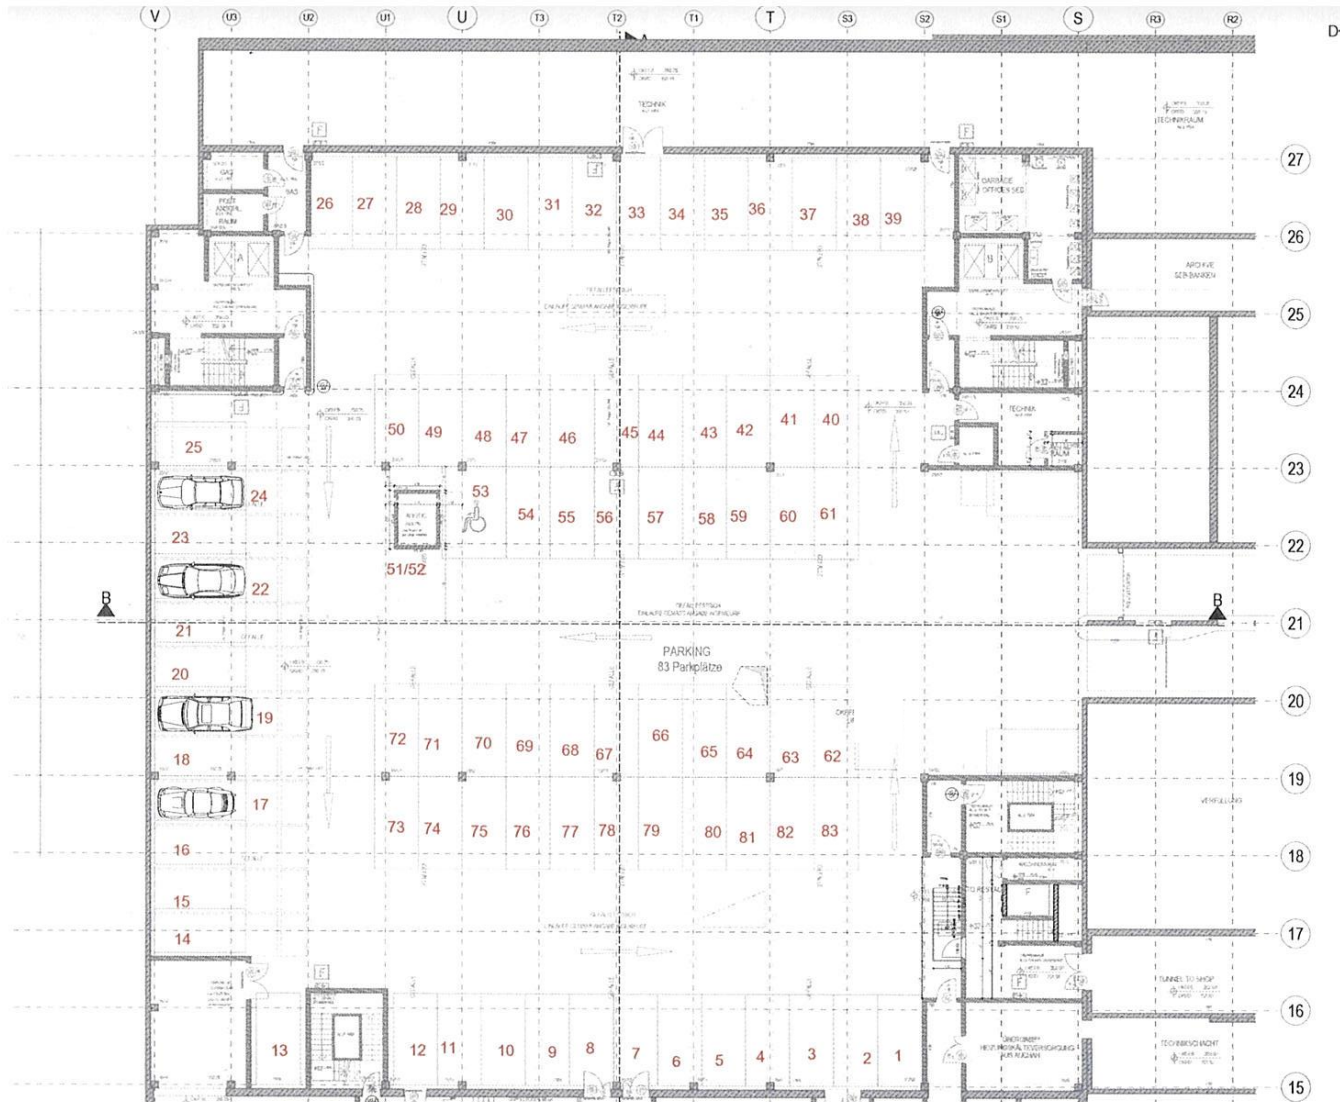

Legend for the floor plan symbols and colors, including various room types and materials.

0 | 0 | 0 | 5 |

2 | U | N | T | E | R | G

M 1:10


Ga Cir Intern Refurb

SCHMIDTF
 Planungsg
 G. RIMMEL FRAAG

ESM Floorplans for Security Services

Floor -01

-01

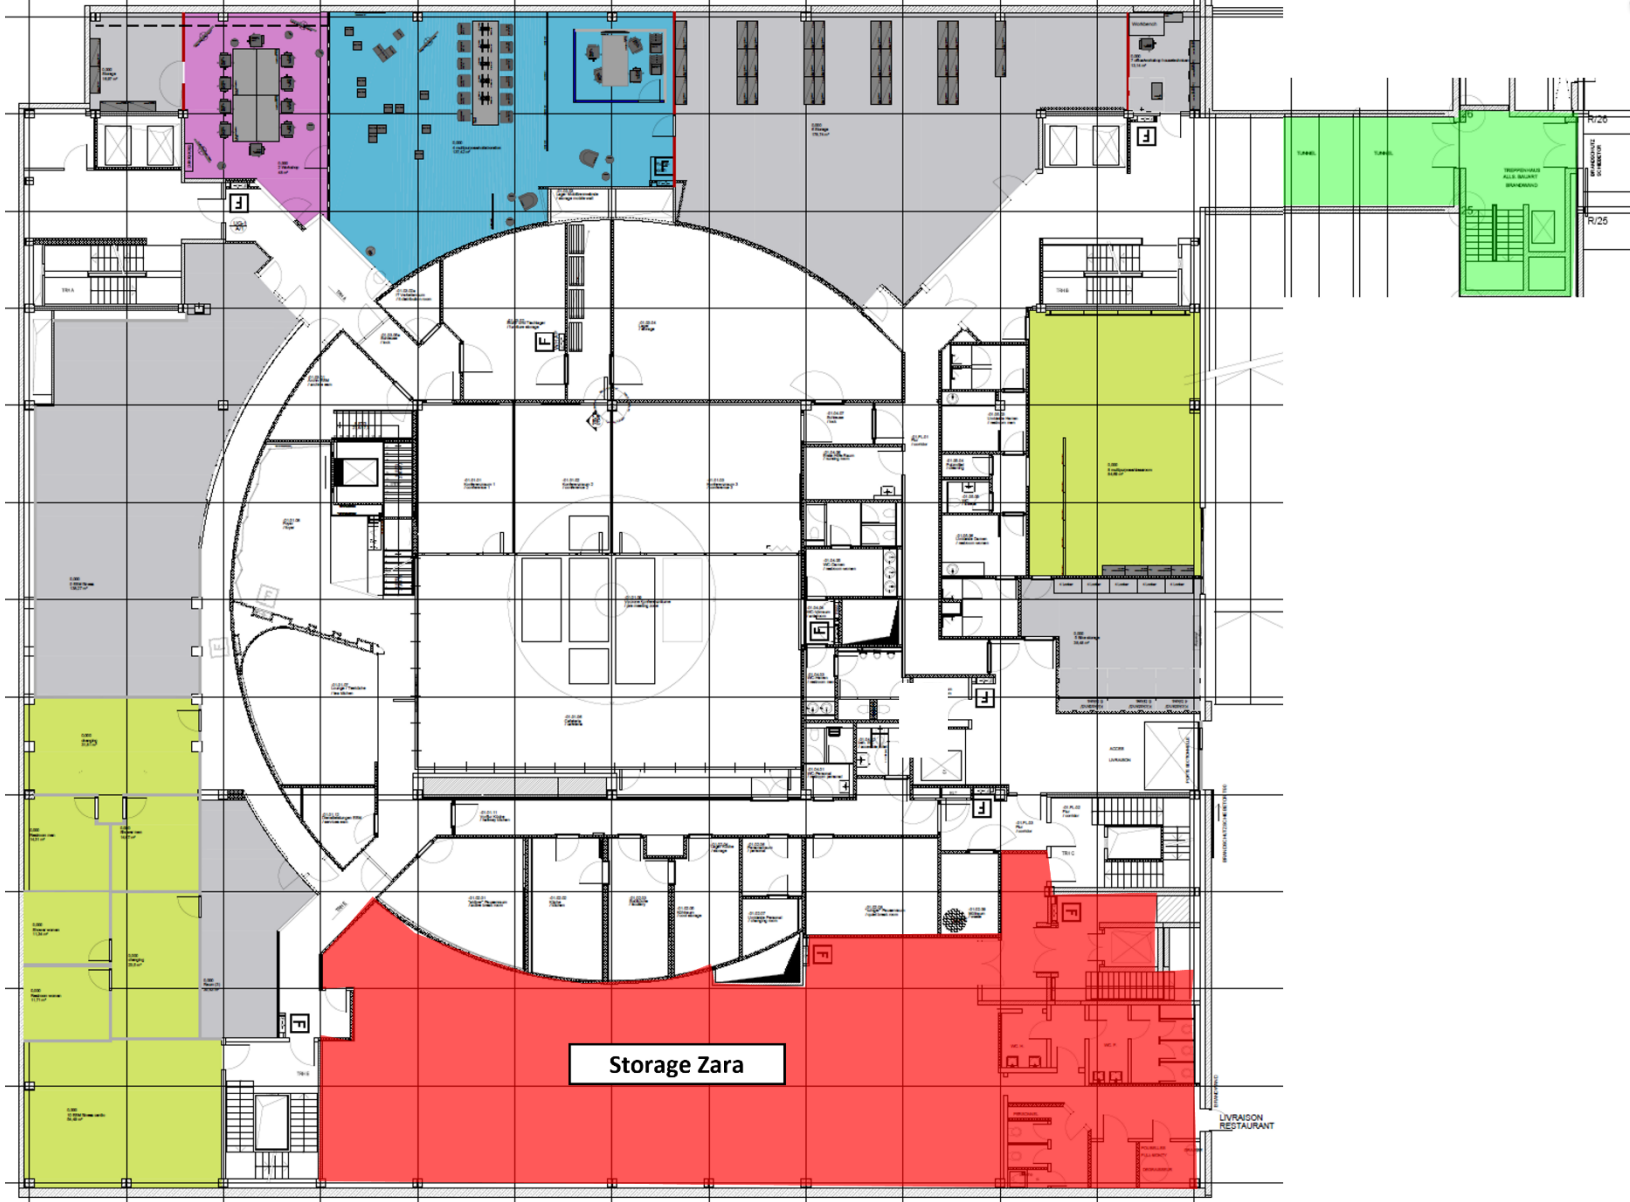



The red area is not part of the ESM

ESM Floorplans for Security Services

Floor -01 Car Park

-01

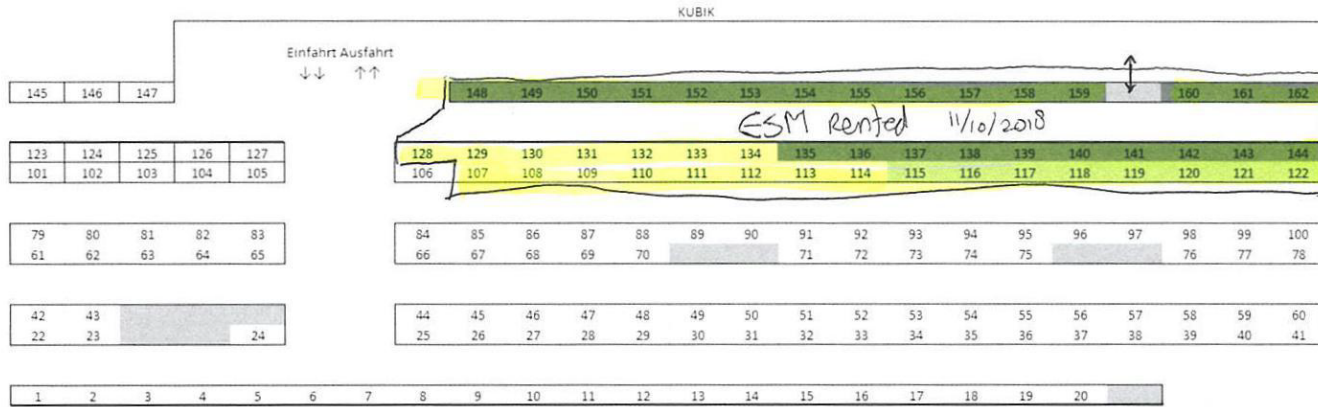


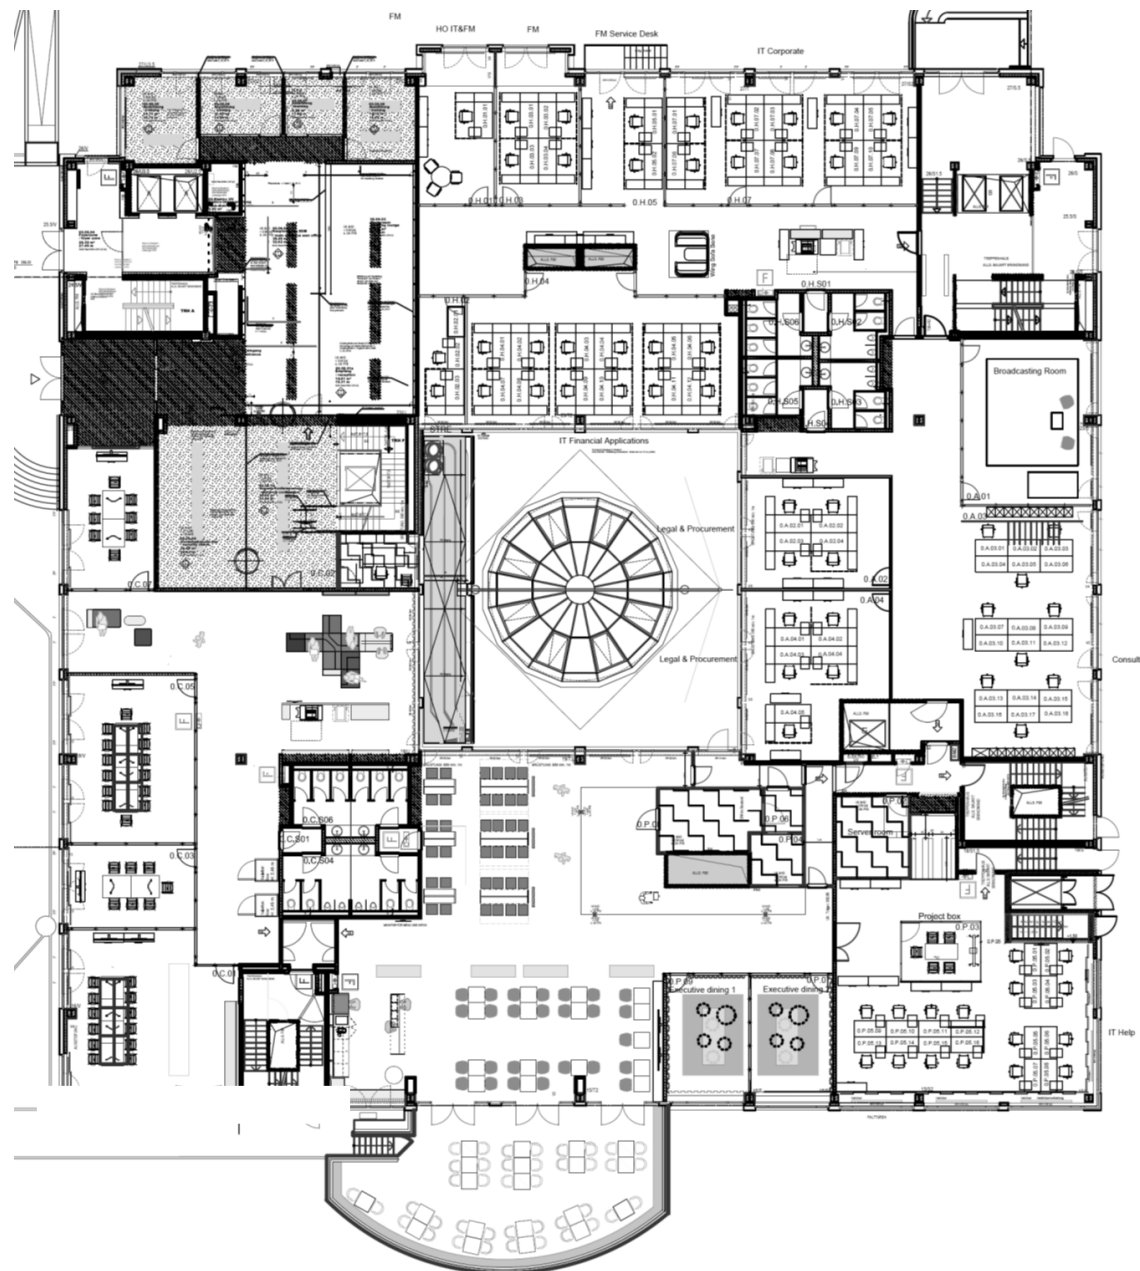

ESM Floorplans for Security Services

Floor +01


+01

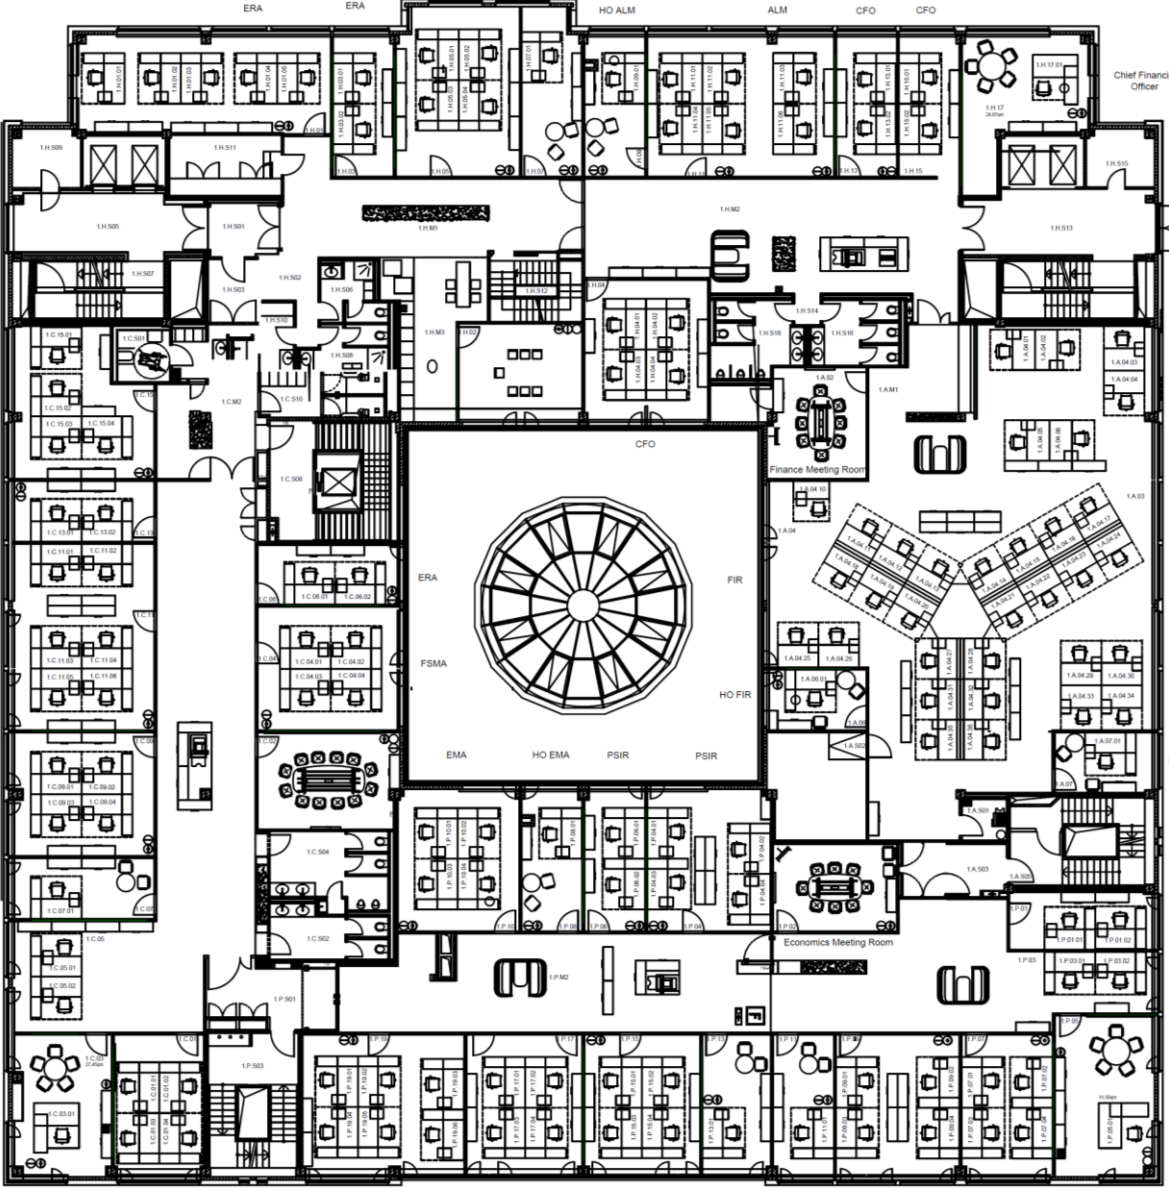

ESM Floorplans for Security Services

Floor +02

+02

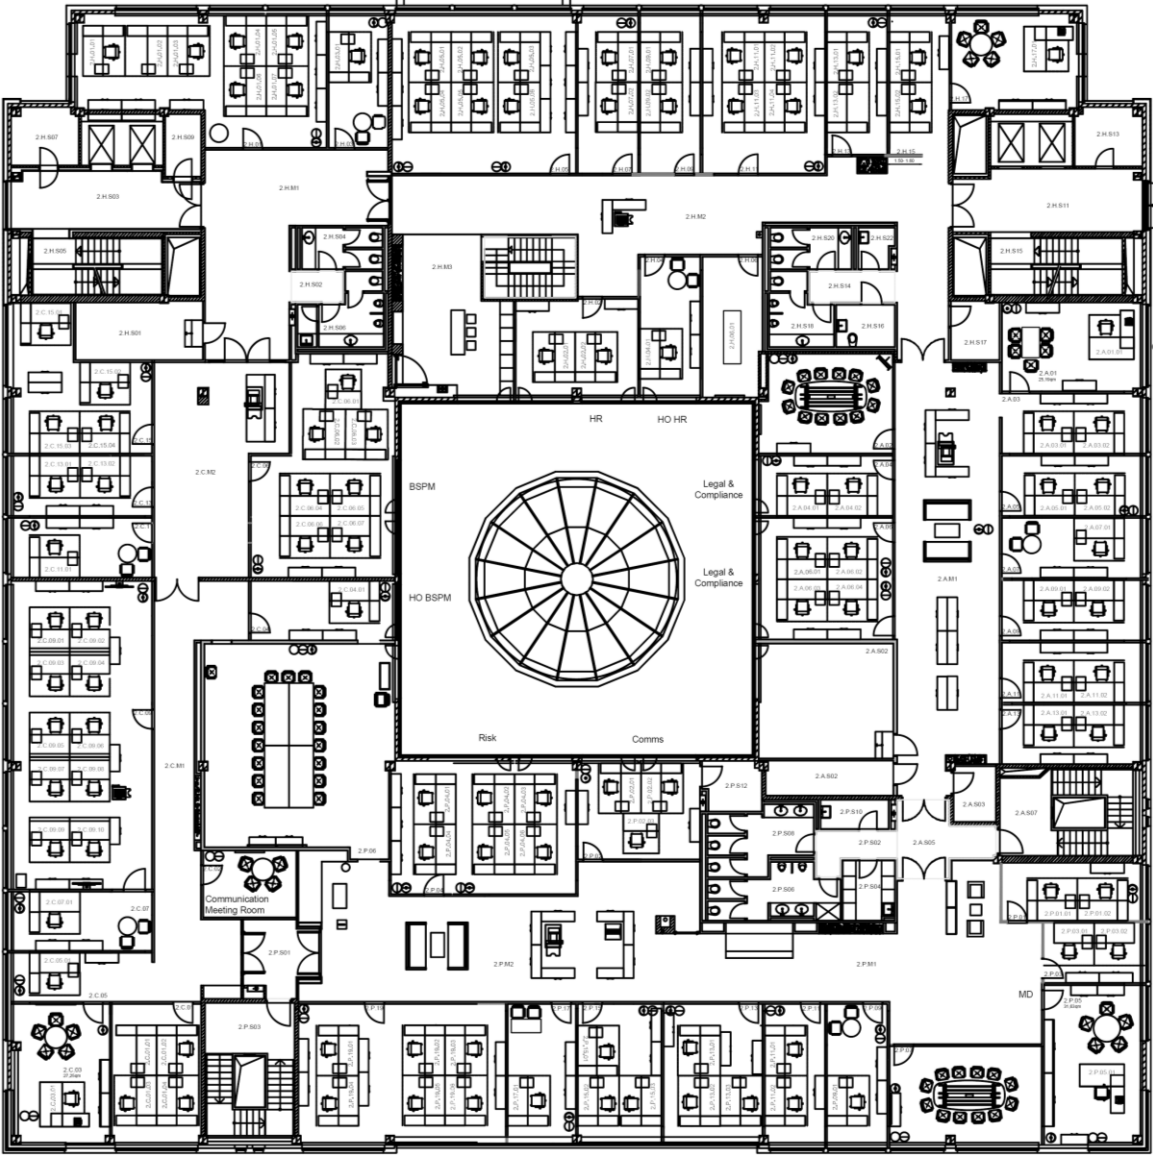

+03

